


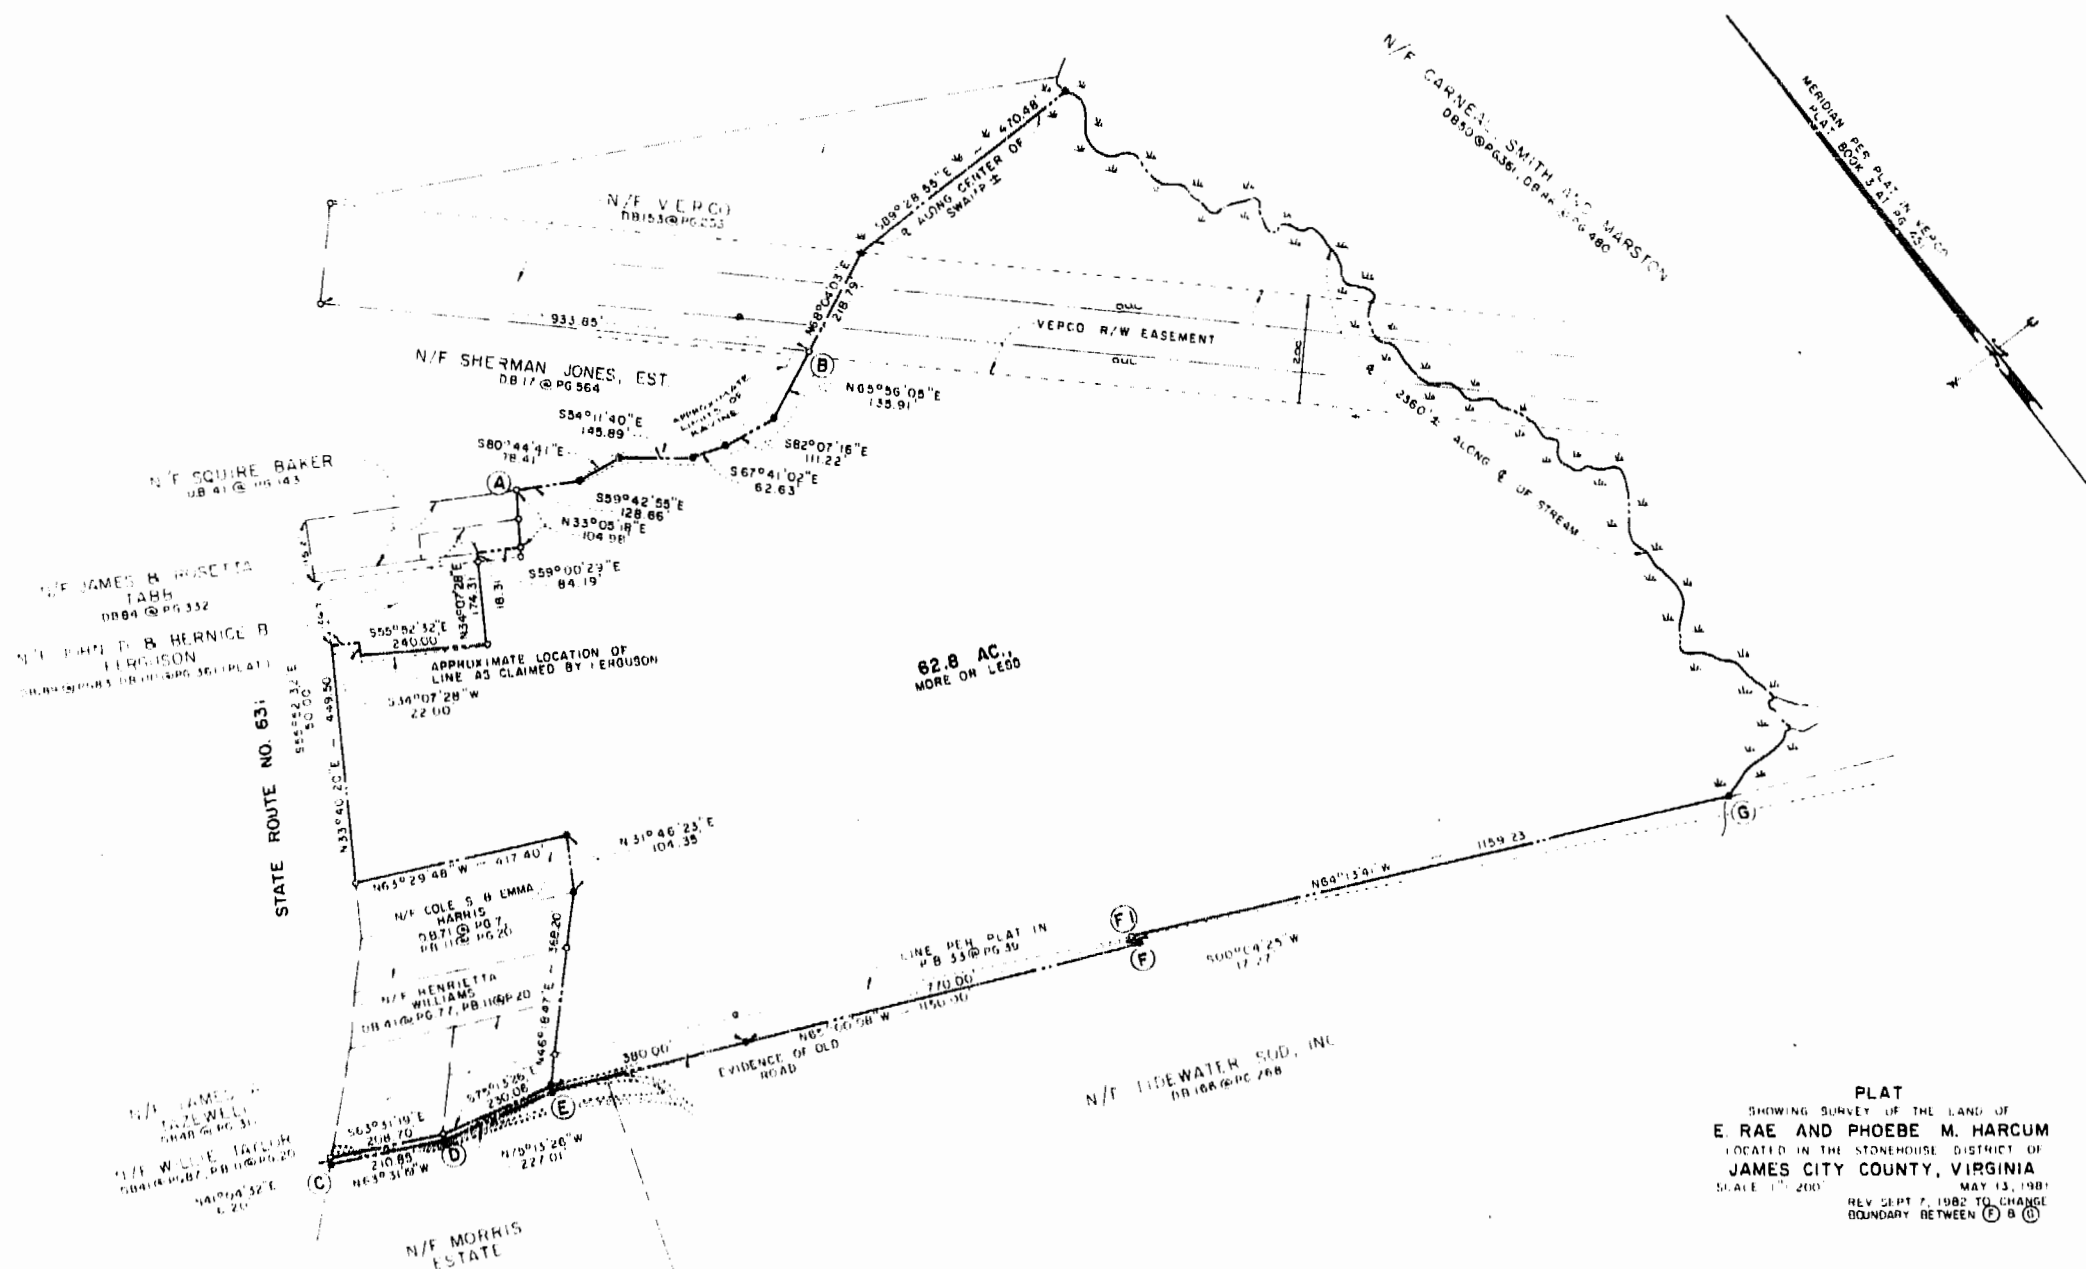

PLAT
SHOWING SURVEY OF THE LAND OF
E. RAE AND PHOEBE M. HARCUM
LOCATED IN THE STONEHOUSE DISTRICT OF
JAMES CITY COUNTY, VIRGINIA
SCALE 1" = 200'
REV. SEPT. 7, 1982 TO CHANGE
BOUNDARY BETWEEN (E) & (G)



I CERTIFY THAT THIS PERIMETER
SURVEY IS CORRECT TO THE BEST OF
MY KNOWLEDGE AND BELIEF SUBJECT
TO EASEMENTS, SERVITUDES, AND
COVENANTS OF RECORD

A. JAMES PHILLIPS
CERTIFIED LAND SURVEYOR

GENERAL NOTES

1. IRON NAIL FOUND
2. CONCRETE MONUMENT FOUND
3. IRON PIPE OR ROD SET
4. CONCRETE MONUMENT SET
5. POWER POLE
6. TELEPHONE JUNCTION BOX
7. O.U.L. - OVERHEAD UTILITY LINE
8. OLD MARK
9. N/F - NOW OR FORMERLY
10. THE LAND ORIGINATED HEREON
IS LOCATED ON COUNTY TAX
MAP NO. 22.2 AS PARCEL NO. 87

11. IF APPLICABLE, EDGE OF WATER
SHOWN HEREON IS AS OF TIME OF
SURVEY AND NO EFFORT IS MADE
BY THIS PLAT TO ESTABLISH
OWNERSHIP OR ANY OTHER RIGHTS
BEYOND THIS LINE.
12. PROPP. SET PG 150 @ PG 527
13. STRUCTURES AND UTILITIES
NOT LOCATED AS PART OF
THIS SURVEY

14. BOUNDARY LINES FROM (A) TO (B) AND
FROM (C) TO (D) TO (E) TO (F) TO (G)
PURSUANT TO AGREEMENT TO BE
MADE BETWEEN PARTIES CONCERNED

Recorded 3:25 PM
in 17th day of January 1984
D. B. No. 542 pages 686
John S. Lewis Clerk

DAWSON & PHILLIPS, P.C.
CERTIFIED LAND SURVEYORS
A PROFESSIONAL CORPORATION
P.O. BOX 694
OLDFATHER, VIRGINIA 23061
TEL (804) 693-2993