


NOW of Formerly
W/M L & JUNG S. HACKNEY

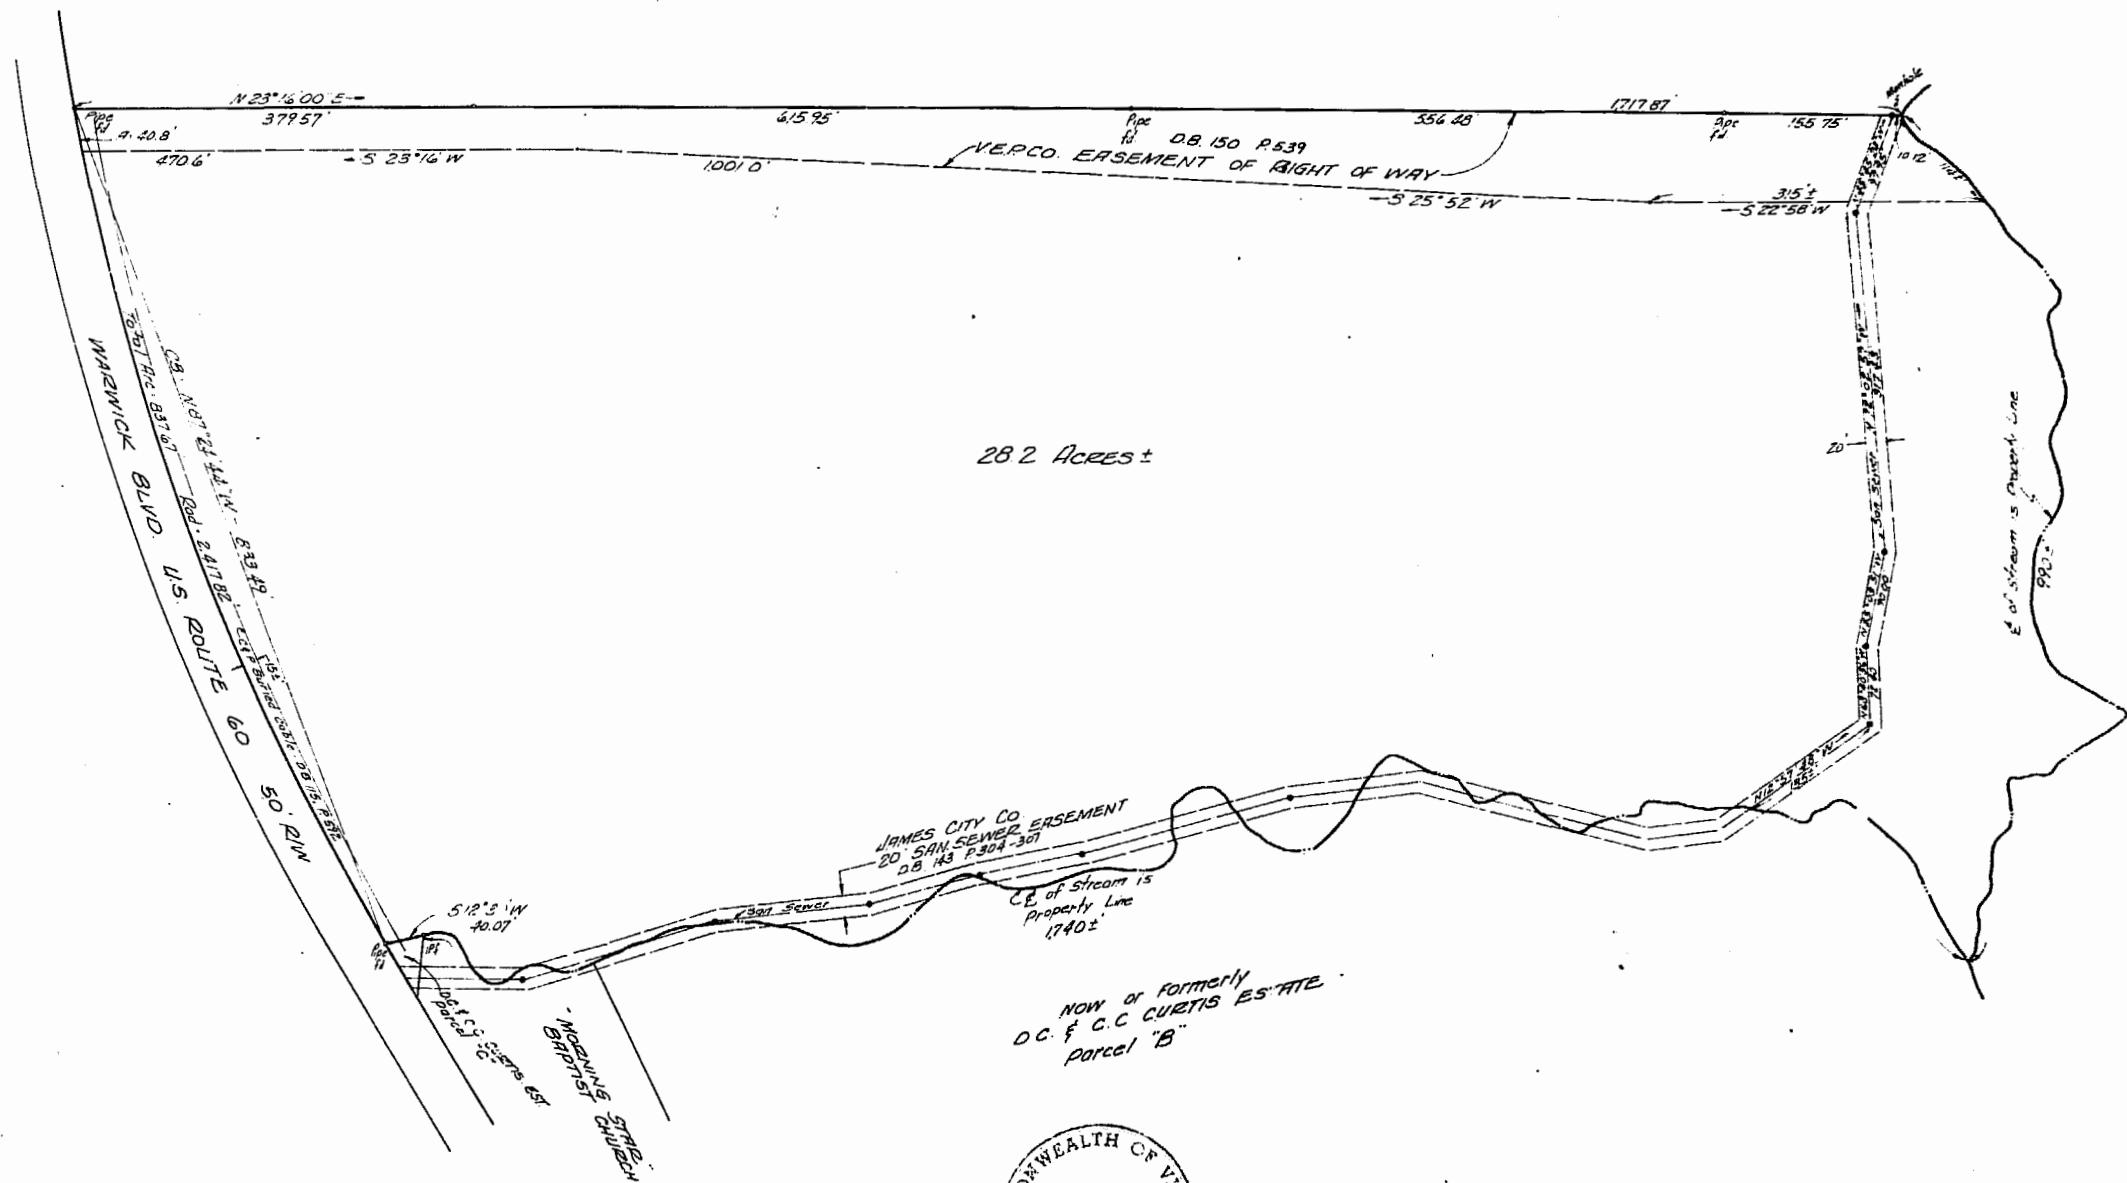

28.2 Acres ±

NOW OF FORMERLY
D.C. & C.C. CURTIS ESTATE
Parcel "B"



I certify that this Survey is correct
to the best of my knowledge and belief
subject to easements, servitudes
and covenants of record.

D. L. Gallant


3:15 p.m.
Recorded 28th day of February
D.B. No. 244
Walter S. Ward

Recorded 28 day of Feb. 1984
D.B. No. 39
Walter S. Ward Clerk

PLAT OF THE PROPERTY OF
CLIRTIS MOTOR COMPANY, INCORPORATED
28.2 ACRES ±
ROBERTS DISTRICT
JAMES CITY COUNTY, VIRGINIA.

JOB NO. 14607	DRAWN BY D.K.K.	FIELD BOOK NO. 204 P50	SCALE 1"=100'	DATE FEB. 8, 1984
------------------	--------------------	---------------------------	------------------	----------------------

COENEN & ASSOCIATES, INC.
ENGINEERS-PLANNERS-SURVEYORS
696 J. CLYDE MORRIS BLVD.-NEWPORT NEWS,
VIRGINIA 23601

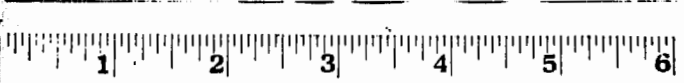

Business Records Corporation

1032 East Lindsay Street • Greensboro, N.C. 27401