

SURVEYOR'S CERTIFICATE


I CERTIFY THAT THIS PLAT OF SUBDIVISION WAS MADE BY ME AT THE DIRECTION OF THE OWNER, AND THAT THE SUBDIVISION IS ENTIRELY WITHIN THE BOUNDARIES OF LAND COVERED BY DEED DULY OF RECORD IN THE CLERK'S OFFICE OF THE CIRCUIT COURT OF THE COUNTY OF JAMES CITY, VIRGINIA DEED OR PLAT BOOKS; DEED BOOK 251, AT PAGE 486; PLAT BOOK 6, AT PAGE 17.

M. C. Freeman II
G. CLIFFORD FREEMAN, II, LAND SURVEYOR


I HEREBY CERTIFY THAT TO THE BEST OF MY KNOWLEDGE AND BELIEF, ALL OF THE REQUIREMENTS OF THE BOARD OF SUPERVISORS AND ORDINANCES OF THE COUNTY OF JAMES CITY, VIRGINIA, REGARDING THE PLATTING OF SUBDIVISIONS WITHIN THE COUNTY HAVE BEEN COMPLIED WITH.

GIVEN UNDER MY HAND THIS 1ST DAY OF AUGUST, 1984.

M. C. Freeman II
G. CLIFFORD FREEMAN, II, LAND SURVEYOR

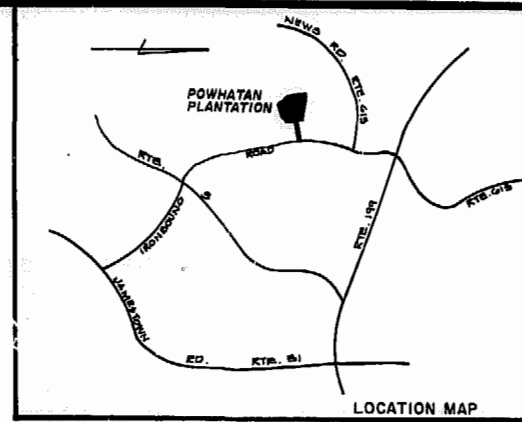

WILLIAMSBURG VACATIONS, INC.

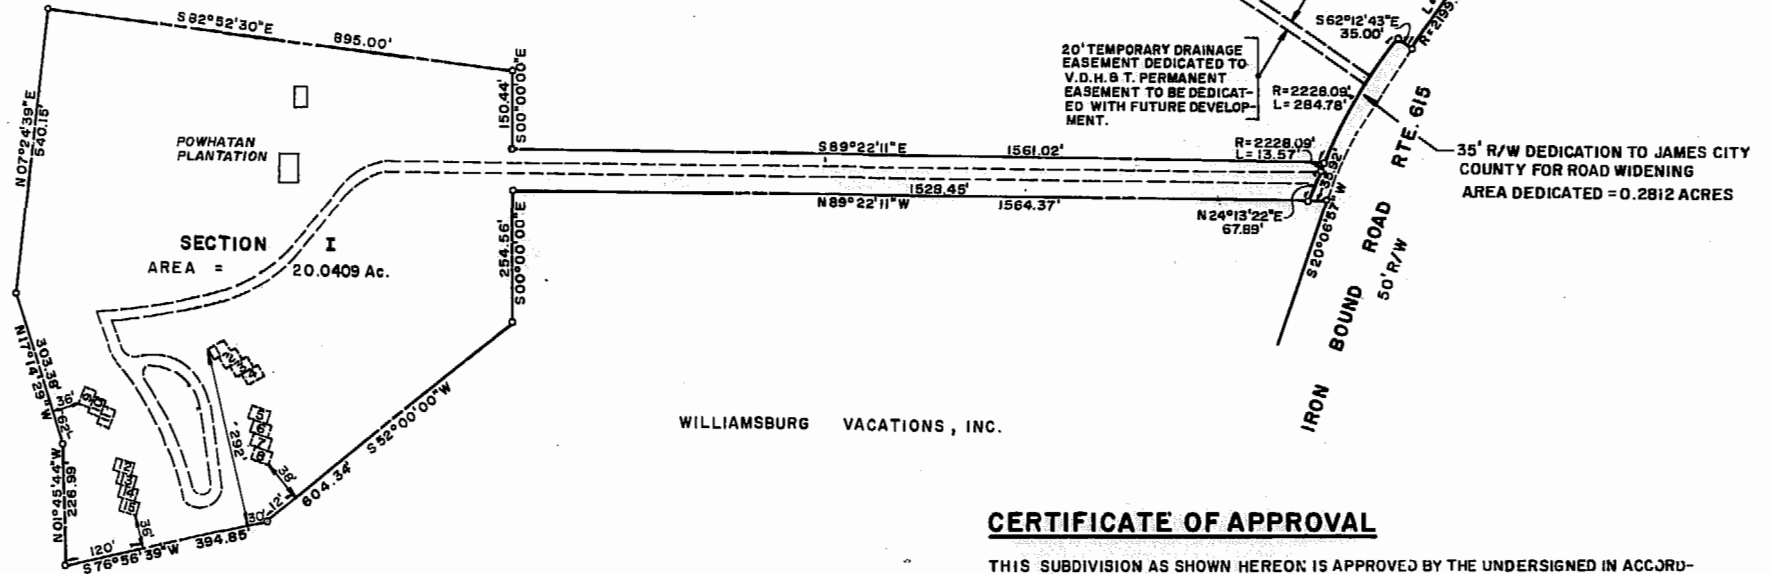

WILLIAMSBURG VACATIONS, INC.

SUBDIVISION CERTIFICATE

THIS SUBDIVISION OF PROPERTY AS SHOWN HEREON IS WITH THE FREE CONSENT AND IN ACCORDANCE WITH DESIRES OF THE UNDERSIGNED OWNER.

WILLIAMSBURG VACATIONS, INC.

BY: Robert T. Gow
ROBERT T. GOW, PRESIDENT

STATE OF VIRGINIA,
COUNTY OF JAMES CITY, TO WIT:

I, SARAH SMITH FREEMAN A NOTARY PUBLIC IN AND FOR THE COUNTY AND STATE AFORESAID DO HEREBY CERTIFY THAT THE PERSONS WHOSE NAMES ARE SIGNED TO THE FOREGOING WRITING HAVE ACKNOWLEDGED THE SAME BEFORE ME.

GIVEN UNDER MY HAND AND SEAL THIS 6th DAY OF August, 1984.

Sarah Smith Freeman
NOTARY PUBLIC
My Commission Expires: April 5, 1985



STATE OF VIRGINIA,
COUNTY OF JAMES CITY:

IN THE CLERK'S OFFICE OF THE CIRCUIT COURT FOR THE COUNTY OF JAMES CITY, THE MAP SHOWN HEREON WAS PRESENTED AND ADMITTED TO RECORD AS THE LAW DIRECTS.

TESTE: Helen S. Ward, Clerk
By Charles A. Allen, DC. 7 Aug 1984

PLAT BOOK 39, AT PAGE 77

CERTIFICATE OF APPROVAL

THIS SUBDIVISION AS SHOWN HEREON IS APPROVED BY THE UNDERSIGNED IN ACCORDANCE WITH EXISTING SUBDIVISION REGULATIONS AND MAY BE ADMITTED TO RECORD.

Allen Marshall 8/7/84
AGENT OF GOVERNING BODY DATE
J. N. Hall 8-6-84
HIGHWAY ENGINEER DATE
George H. Hays 6 Aug 84
HEALTH OFFICER DATE

POWHATAN PLANTATION

SECTION I, PHASE I

JAMES CITY COUNTY, VIRGINIA
SCALE: 1" = 200' JUNE 5, 1984

FREEMAN & ASSOCIATES
LAND SURVEYORS
NORFOLK, VIRGINIA

Recorded 7/24 Aug 1984
O.B. No. 252 673
Helen S. Ward Clerk
8/7/84
8/6/84
REVISED: 7/12/84

