


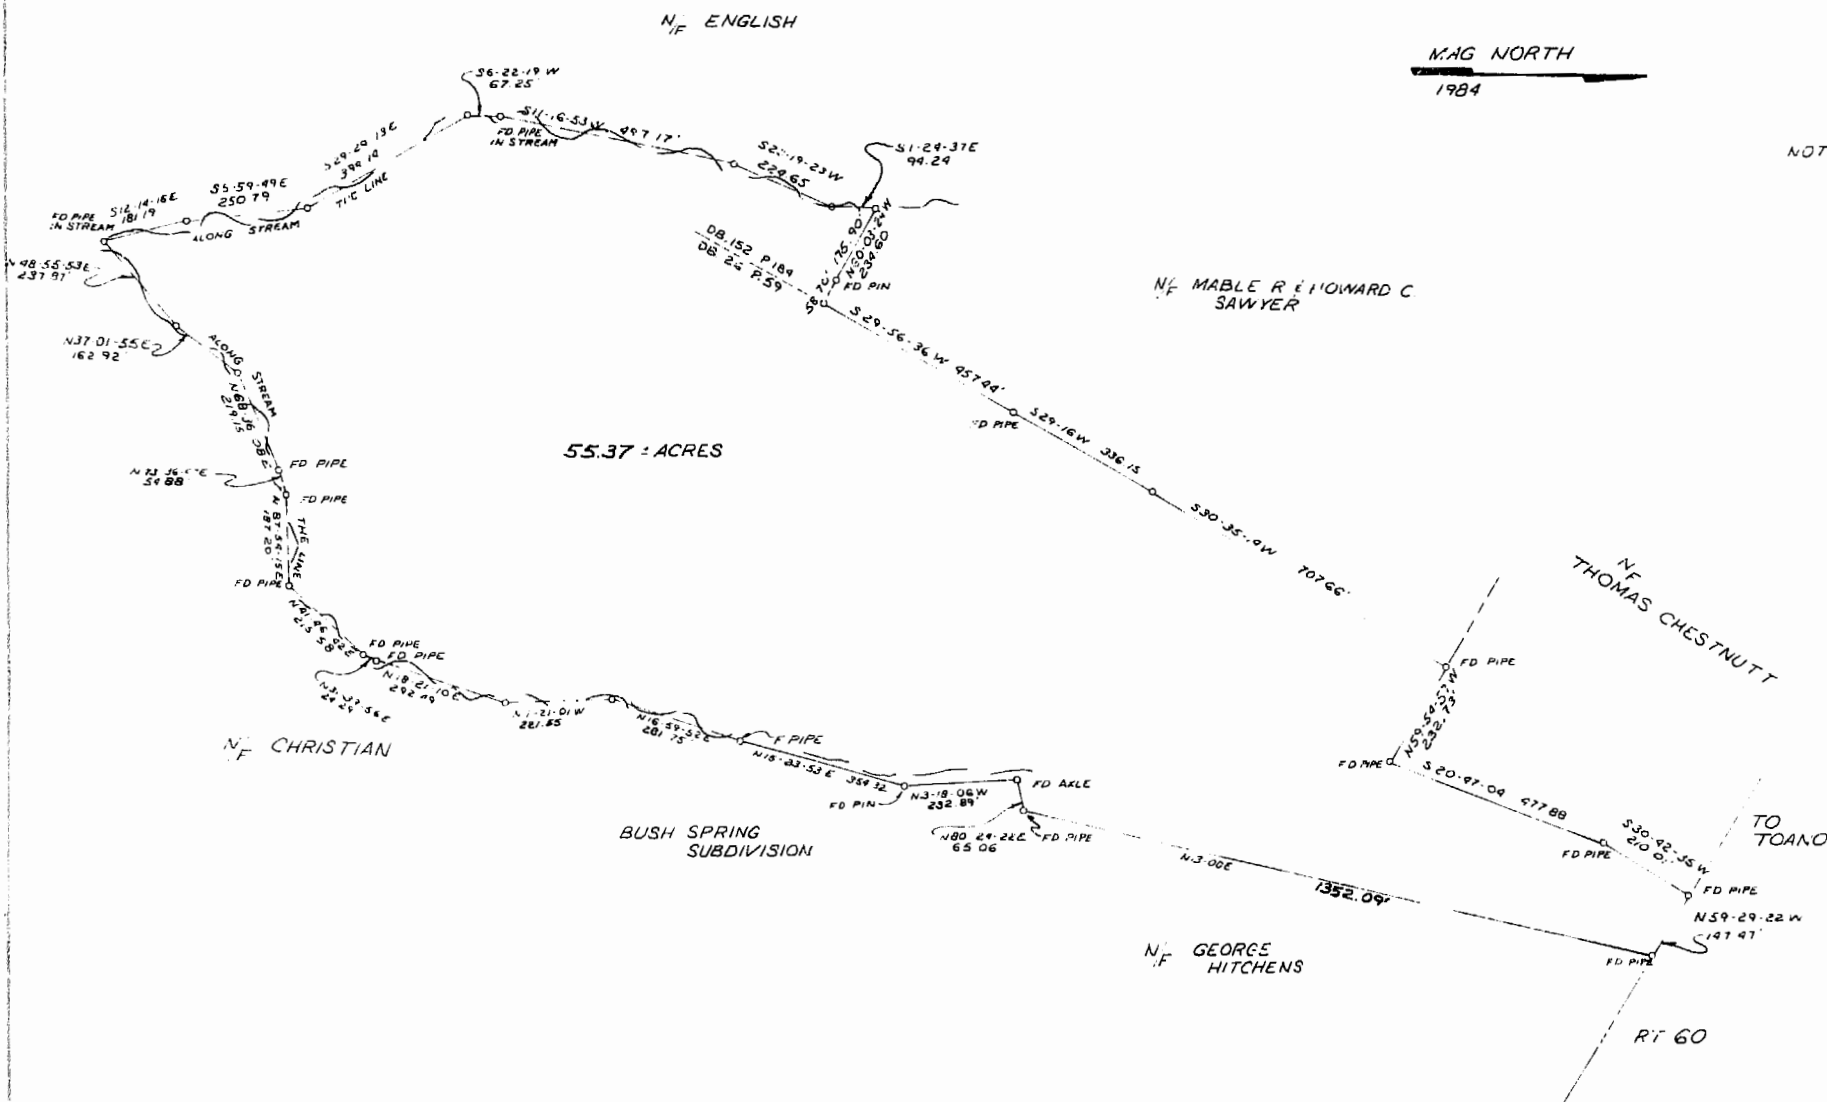

PLAT OF SURVEY

A PARCEL CONTAINING 55.37 ACRES
OWNED BY
FOUNDATION DEVELOPMENT CORPORATION

POWHATAN DISTRICT
JAMES CITY CO, VA.



1:26 p.m.
Recorded 31st day of August 1984
in
D. B. No. 254; pages 94
W. S. Wood Clerk

COMMONWEALTH OF VIRGINIA G. T. WILSON, JR. CERTIFICATE NO. 1183 EXPIRATION 12-31-1985		NO. DATE DESCRIPTION REVISIONS	
FOUNDATION DEVELOPMENT CORPORATION BUCHART-HORN, INC. Consulting Engineers & Planners YORK, PA. HARRISBURG, PA. WASHINGTON, D.C. LEWISBURG, PA. BALTIMORE, MD. MEMPHIS, TENN. WILLIAMSBURG, VA. CHARLESTON, W. VA.			
JOB NO. 90171	SCALE 1" = 200'	ENGR. DATE AUG 30, 1984	DWN BY FCM DESIGNED BY CHECKED BY SHEET NO. 1 of 1