

LOCATION MAP
SCALE: 1"=1/2 MI ±

NOTE:
THE LAND HEREBY CONVEYED OR EXCHANGED SHALL NOT FOR ANY PURPOSE BE OR BECOME A SEPARATE OR INDEPENDENT LOT, TRACT OR PARCEL BUT FOR ALL PURPOSES SHALL BECOME AND BE CONSIDERED A PART OF THE ADJACENT LOT, TRACT OR PARCEL ALREADY OWNED BY A.J. & L. CORPORATION AT THE TIME OF THIS CONVEYANCE OR EXCHANGE.

NOTE:
THIS PLAT IS COMPILED OR COMPUTED FROM RECORD OR OTHER INFORMATION AND DOES NOT REPRESENT AN ACTUAL SURVEY ON THE GROUND.



OWNERS CONSENT:
THIS BOUNDARY LINE ADJUSTMENT IS WITH THE FREE CONSENT AND IN ACCORDANCE WITH THE WISHES AND DESIRES OF THE UNDERSIGNED OWNERS AND PROPRIETORS


A.J. & L. CORPORATION
BY James M. Keston DATE 11-28-84
Vice President

I, Paul G. Wilson A NOTARY PUBLIC IN AND FOR THE STATE OF VIRGINIA DO HEREBY CERTIFY THAT THE ABOVE NAMED PERSONS WHOSE NAMES ARE SIGNED TO THE FOREGOING WRITING HAVE ACKNOWLEDGED THE SAME BEFORE ME IN MY Juris Diction AND STATE AFORESAID, GIVEN UNDER MY HAND THIS 28th DAY OF November, 1984.
SIGNED [Signature]
MY COMMISSION EXPIRES Sept 15, 1984

APPROVED:
CITY OF WILLIAMSBURG
BY William A. Keenan 11-28-84
PLAT APPROVING AGENT

STATE OF VIRGINIA
CITY OF WILLIAMSBURG
IN THE CLERK'S OFFICE OF THE CIRCUIT COURT FOR THE CITY OF WILLIAMSBURG THIS 28 DAY OF Nov, 1984 THIS MAP WAS PRESENTED AND ADMITTED TO RECORD AS THE LAW DIRECTS
PLAT BOOK 40, PAGE 18.
TESTE Helene's Ward
CLERK
BY [Signature]

SURVEYORS CERTIFICATE:
TO THE BEST OF KNOWLEDGE AND BELIEF, ALL OF REQUIREMENTS AS SET FORTH IN THE SUBDIVISION ORDINANCE OF THE CITY OF WILLIAMSBURG, VIRGINIA, HAVE BEEN COMPLIED WITH, INCLUDING A CLOSURE OF NOT LESS THAN 1:10,000 I CERTIFY THAT MONUMENTS AS SHOWN ON THIS PLAT WILL BE SET ON OR BEFORE
Paul G. Small
PAUL G. SMALL, P.E., C.L.S.

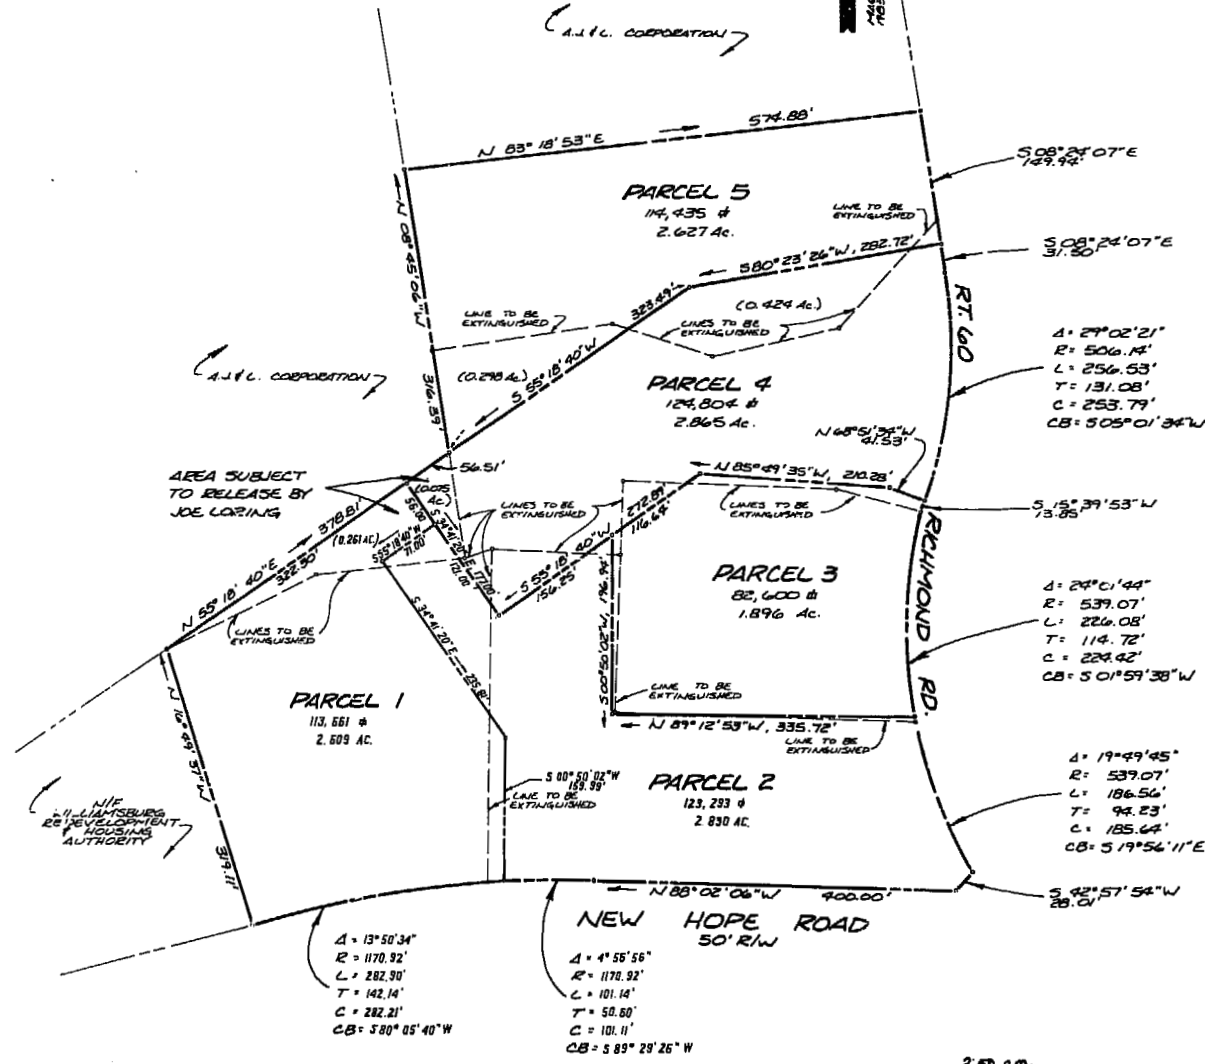

AES, a professional corporation
1761 Jamestown Road, Williamsburg, Va. 23185
804-253-0040
Architecture, Engineering, Surveying, Planning

BOUNDARY LINE ADJUSTMENT & LINE EXTINGUISHMENT
BETWEEN PROPERTIES OWNED BY
A.J. & L. CORPORATION
CITY OF WILLIAMSBURG VIRGINIA

COMMONWEALTH OF VIRGINIA
PAUL G. SMALL
No. 1247
LAND SURVEYOR

2:50 P.M.
Recorded 1984
in
D.B. No. 161, pages 231
Helene's Ward Clerk

No.	DATE	REVISION / COMMENT / NOTE	BY
1	11/28/84	REVISED PARCELS 1, 2, 3	PKS

Designed	Drawn
PKS	VMB
Scale 1"=100'	Date AUG, 1984
Project No. 5509	
Drawing No. PLAT	

