


WILLIAMSBURG VACATIONS, INC.

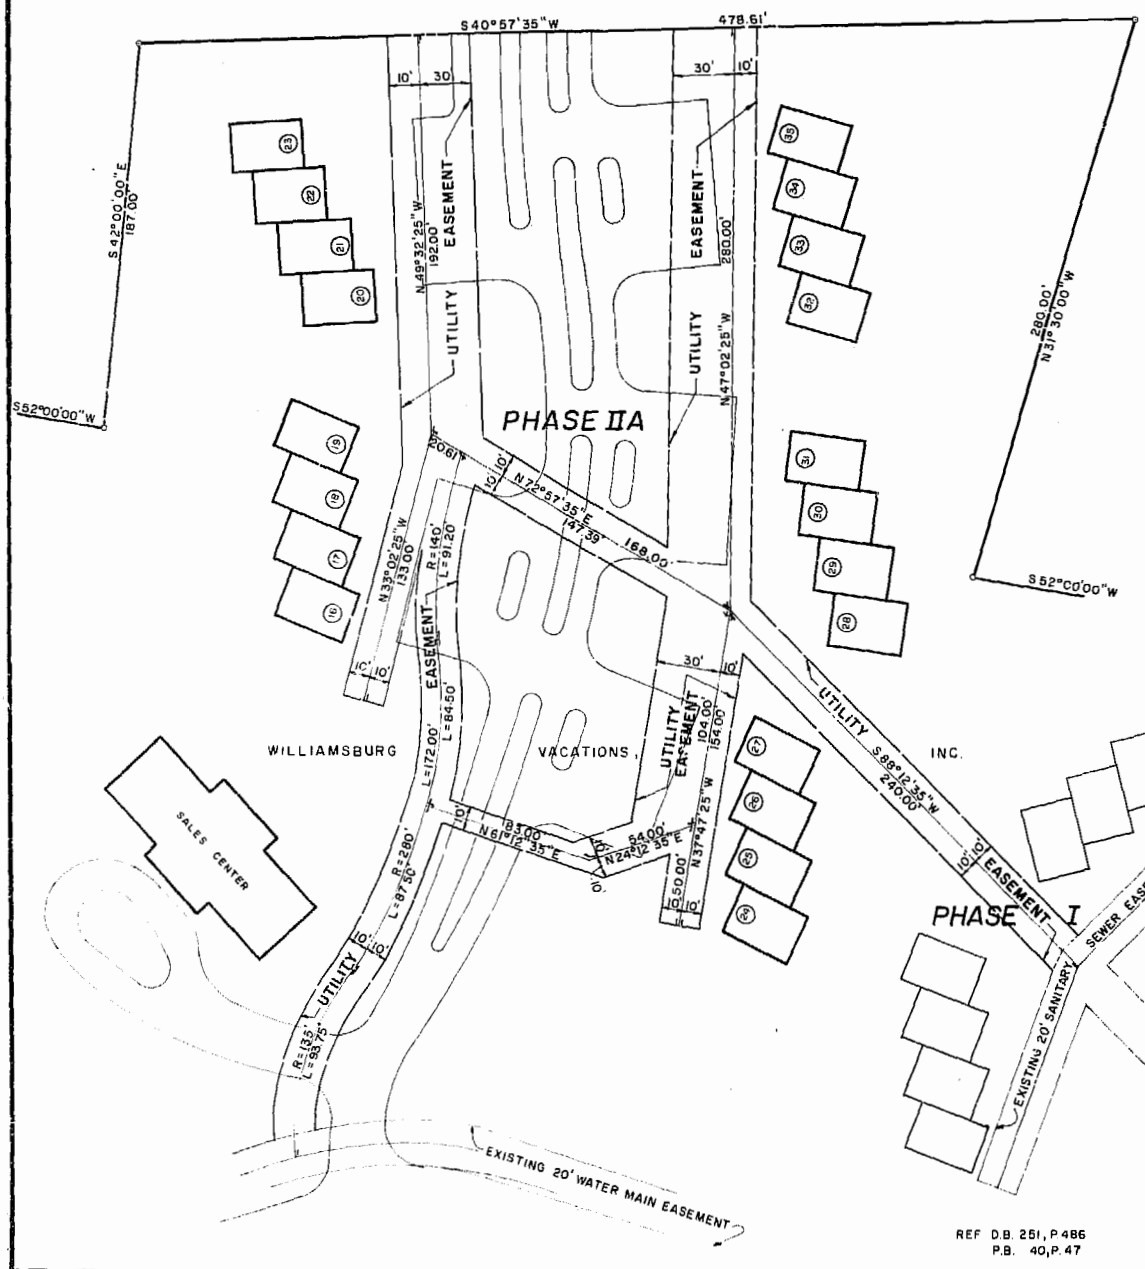

CERTIFICATE OF APPROVAL

THESE UTILITY EASEMENT DEDICATIONS, AS SHOWN ON THIS PLAT ARE APPROVED BY THE UNDERSIGNED IN ACCORDANCE WITH THE REGULATIONS OF JAMES CITY COUNTY AND MAY BE ADMITTED TO RECORD.

AGENT OF GOVERNING BODY _____ DATE 3/6/85

SURVEYOR'S CERTIFICATE

TO THE BEST OF MY KNOWLEDGE AND BELIEF ALL OF THE REQUIREMENTS SET FORTH IN THE ORDINANCE FOR APPROVING PLATS OF EASEMENTS FOR RECORDATION IN JAMES CITY COUNTY, VIRGINIA HAVE BEEN COMPLIED WITH.

M.C. Freeman II
B. CLIFFORD FREEMAN, II, LAND SURVEYOR

OWNER'S CERTIFICATE

THE UTILITY EASEMENTS AS SHOWN ON THIS PLAT ARE WITH THE FREE CONSENT AND IN ACCORDANCE WITH THE DESIRES OF THE UNDERSIGNED OWNERS.

WILLIAMSBURG VACATIONS, INC

BY: Robert T. Gow
ROBERT T. GOW, PRESIDENT

STATE OF VIRGINIA, COUNTY OF JAMES CITY, TO WIT:

I, Shirley Ann Thomas, A NOTARY PUBLIC IN AND FOR THE COUNTY AND STATE AFORESAID DO HEREBY CERTIFY THAT THE PERSON WHOSE NAME IS SIGNED TO THE FOREGOING WRITING HAS ACKNOWLEDGED THE SAME BEFORE ME GIVEN UNDER MY HAND AND SEAL THIS 6 DAY OF MARCH, 1985.

Shirley Ann Thomas
NOTARY PUBLIC

22 pgs.
Recorded 3/12 day of March 1985
in
D. B. No. 267 pages 75
Shirley S. Thomas Notary

STATE OF VIRGINIA, COUNTY OF JAMES CITY,
IN THE CLERK'S OFFICE OF THE CIRCUIT COURT FOR JAMES CITY COUNTY, THE MAP SHOWN HEREON WAS PRESENTED AND ADMITTED TO RECORD AS THE LAW DIRECTS.
M.C. Freeman II 3/6/85
TERTIARY CLERK OF THE CIRCUIT COURT

PLAT BOOK 66, AT PAGES 60

		WATER AND SEWER EASEMENTS DEDICATED TO THE JAMES CITY COUNTY SERVICE AUTHORITY BY WILLIAMSBURG VACATIONS, INC		EASEMENT PLAT	SHEET 1 OF 1
		REVISIONS	POWHATAN DISTRICT JAMES CITY CO., VA. DATE: MARCH 6, 1985		
		SCALE: 1" = 100'	DRAWN: S.D.		
		CHECKED: G.C.F., II			

REF D.B. 251, P.486
P.B. 40, P.47

