


QUARTERPATH PARK

EXHIBIT "A"

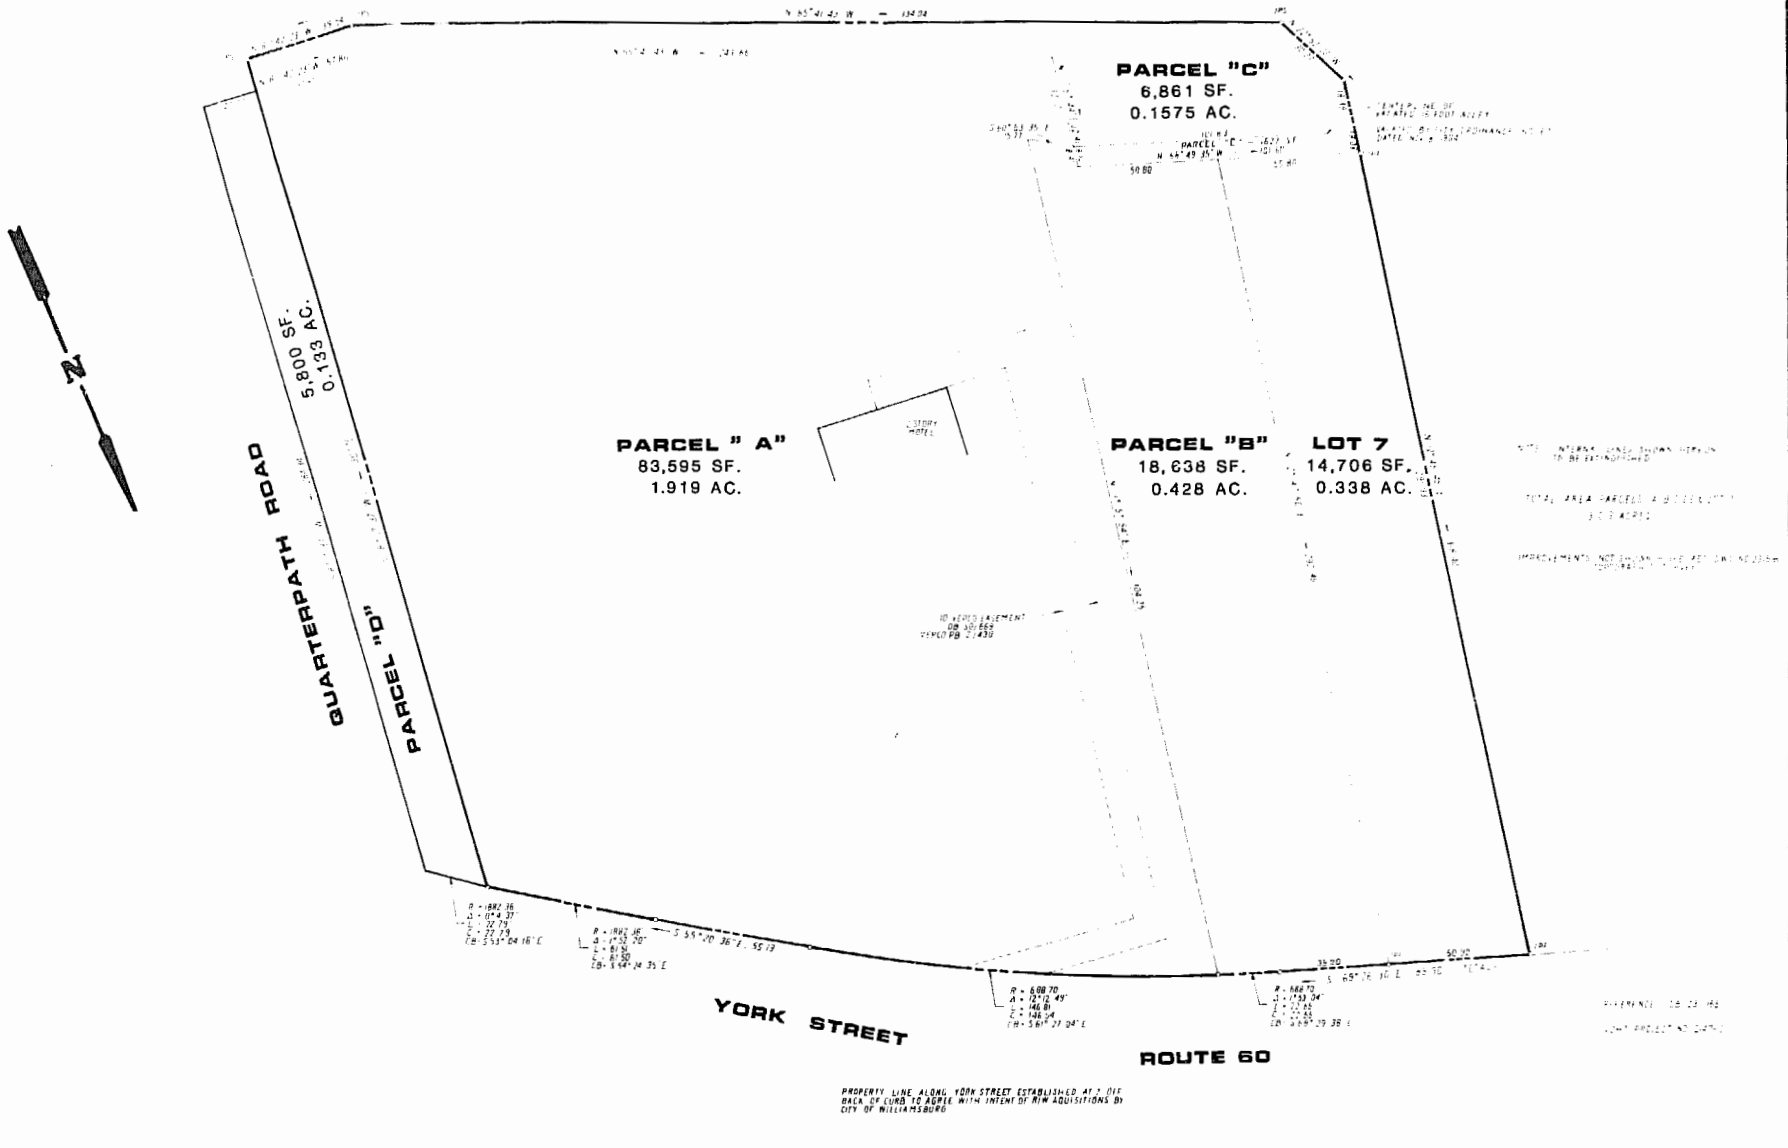

**AES**, a professional corporation  
 1761 Jamestown Road, Williamsburg, Va. 23185  
 804-253-0040  
 Architecture, Engineering, Surveying, Planning

**DEED FOR EXCHANGE OF PROPERTY**  
**PARCEL D TO CITY OF WILLIAMSBURG**  
**PARCEL C TO QUARTERPATH ASSOCIATES**

WILLIAMSBURG VIRGINIA



No.	DATE	REVISION / COMMENT / NOTE	BY
1	11/23/84	REVISED TO SHOW PARCEL "E" 2:50 P.M.	WLF

Designed	PCB/WFM	Drawn	D.BLSKI
Scale	1" = 30'	Date	11/18/84
Project No.	2315-B-1		
Drawing No.	1		

