


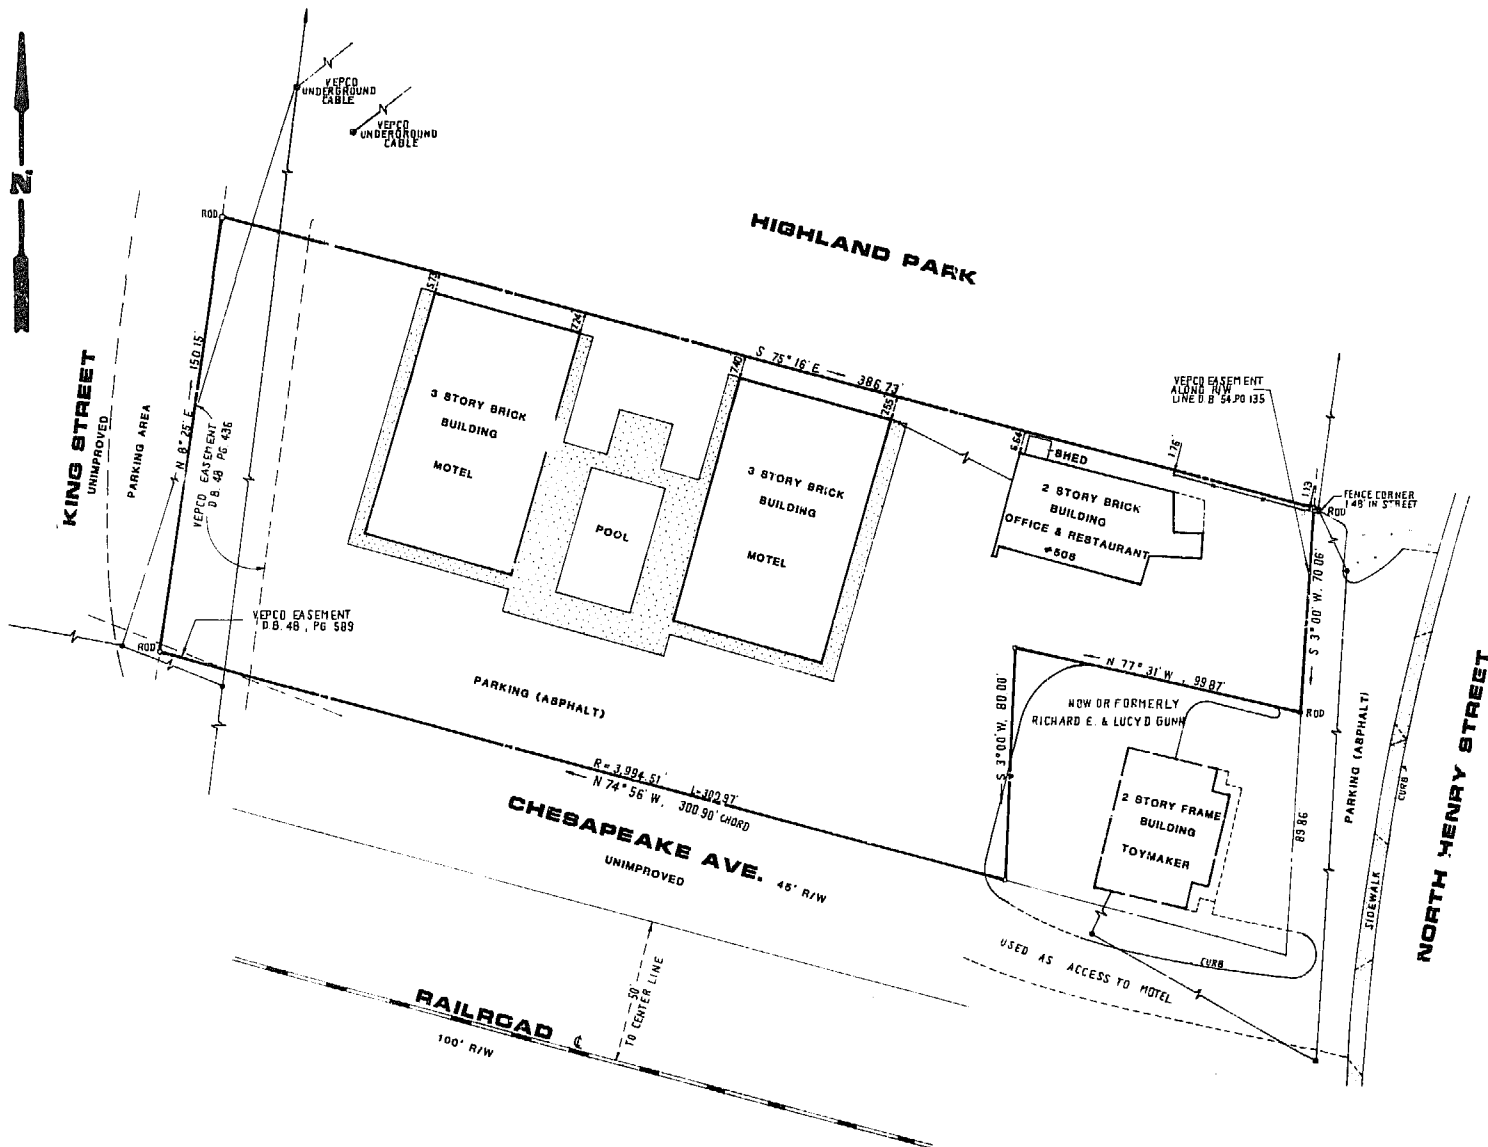

NOTE: ALL VEPCO EASEMENTS ARE RECORDED IN THE CIRCUIT COURT OF YORK COUNTY THE PROPERTY BEING ANNEXED BY THE CITY OF WILLIAMSBURG

REFERENCES DB 34 . PG 549
DB 34 . PG 567
DB 35 . PG 588
DB 34 . PG 590

11.05 AM.
W. L. Miller, Jr.
Surveyor



AES, a professional corporation

1761 Jamestown Road, Williamsburg, Va. 23185

804-253-0040

Architecture, Engineering, Surveying, Planning

TITLE SURVEY
SHERATON
GOVERNORS INN
508 NORTH HENRY STREET
WILLIAMSBURG VA.



No.	DATE	REVISION / COMMENT / NOTE	BY

Designed WLM	Drawn WLM
Scale 1" = 30'	Date 9/29/1985
Project No. 6038	
Drawing No.	