

NOTE: E OF COMMON WALLS IS PROPERTY LINE

REF. DB 62/144 : PD 37/56

NO. 1 LEE STREET
LOT 5 BLOCK 4, COLONIAL EXTENSION
SUBDIVISION

10 0 5 10 20
SCALE IN FEET

BOOK

41 PAGE 22


AES, a professional corporation
1701 University Road, Williamsburg, Va. 23185
804-263-0100
Architects, Engineers, Surveying, Planning

A PHYSICAL SURVEY OF
**TYLER COURT
TOWNHOUSES**
TYLER COURT DEVELOPMENT CORPORATION




PLAT
Printed No. 5104 E
Drawing No.

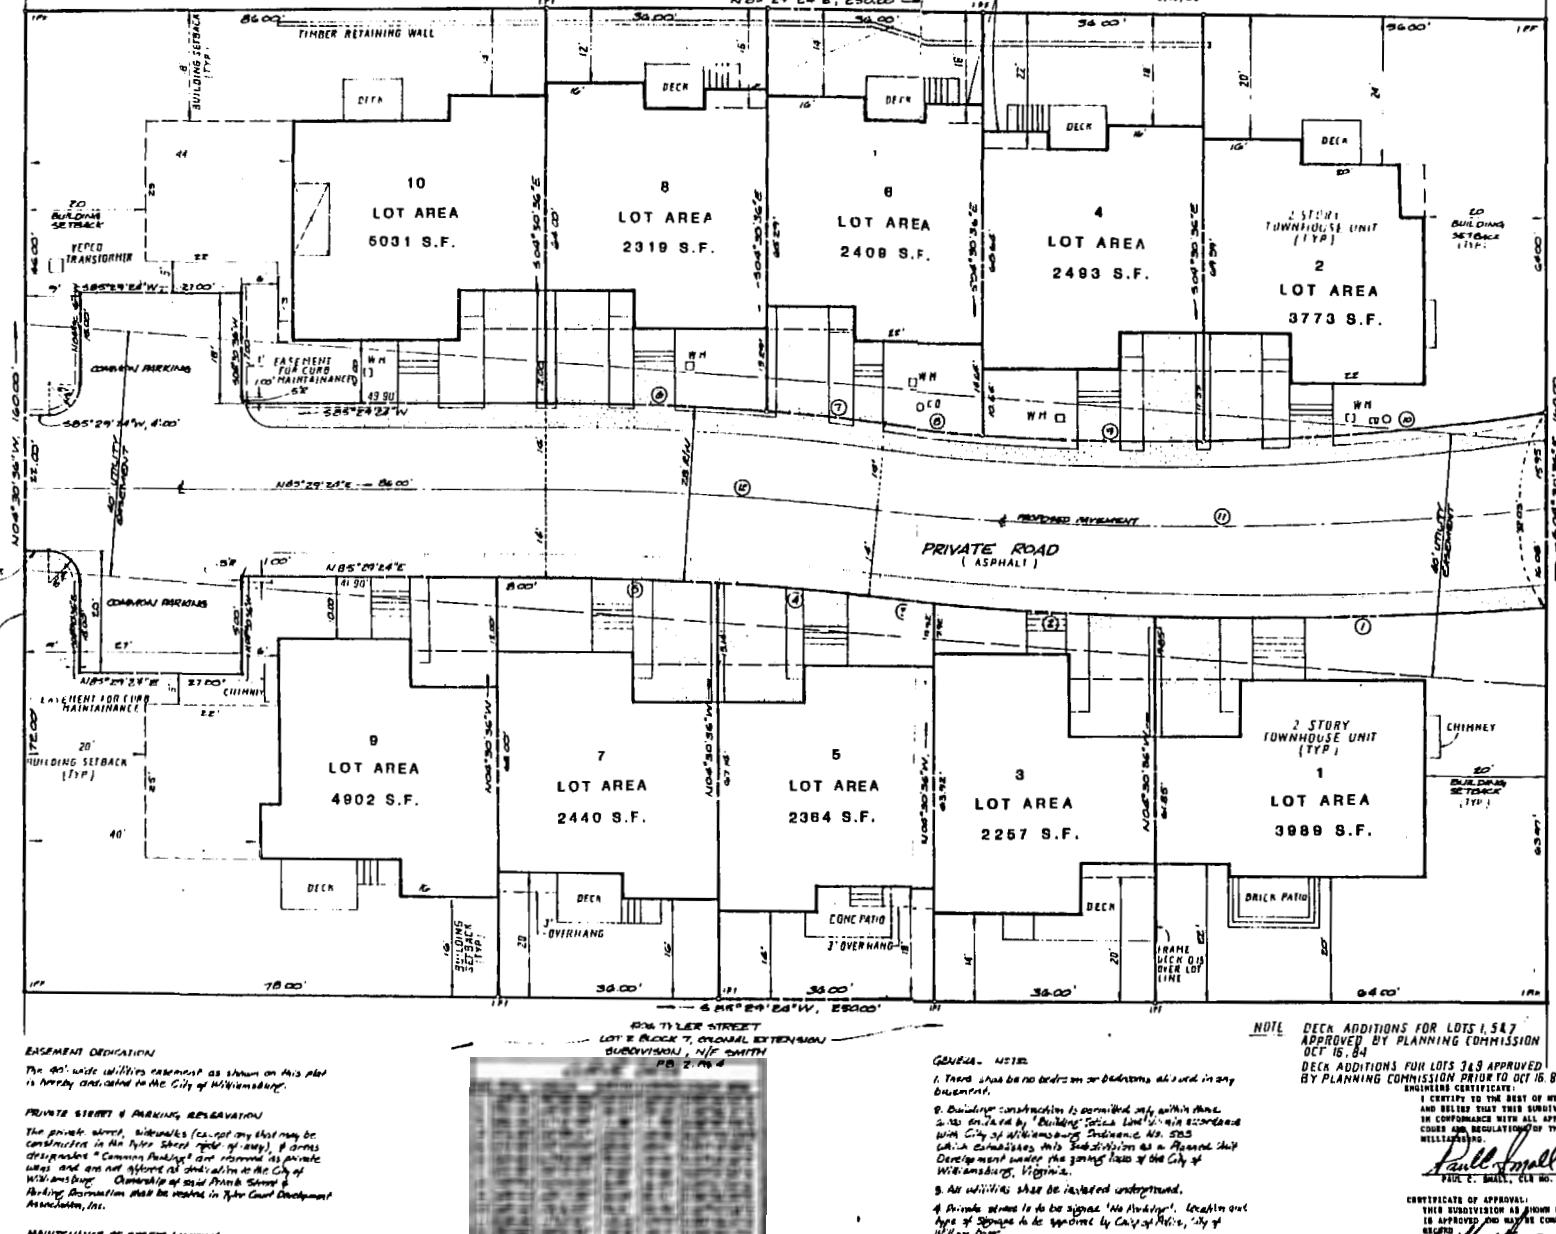

NOTE DECK ADDITIONS FOR LOTS 1, 5 & 7
APPROVED BY PLANNING COMMISSION
OCT 16, 84
DECK ADDITIONS FOR LOTS 3 & 9 APPROVED
BY PLANNING COMMISSION PRIOR TO OCT 16, 84

ENGINEER'S CERTIFICATE:
THE SUBDIVISION OF THE LAND
SHOWN ON THIS PLAT IS IN
ACCORDANCE WITH THE
CONSENT AND DESIRE OF THE
UNDERSIGNED OWNER,
TYLER COURT DEVELOPMENT CORPORATION,
(A Virginia Corporation),

4. NOTARY PUBLIC IN AND FOR THE
STATE OF VIRGINIA CERTIFY THAT THE
PERSON WHOSE NAME IS SIGN'D ON
THE FOREGOING WRITING HAS
BEEN SWORN AND SIGNED BY HIM
IN MY PRESENCE.
CERTIFICATE OF APPROVAL:
THIS SUBDIVISION AS SHOWN ON THIS PLAT
IS APPROVED AND MADE SUBJECT TO
REGR'D
FOR THE CITY OF WILLIAMSBURG, VIRGINIA


D.B. No. 21 pages 83
Recorded 18 day of January 1985
in
