


OWNER'S INITIALS
JH W MW

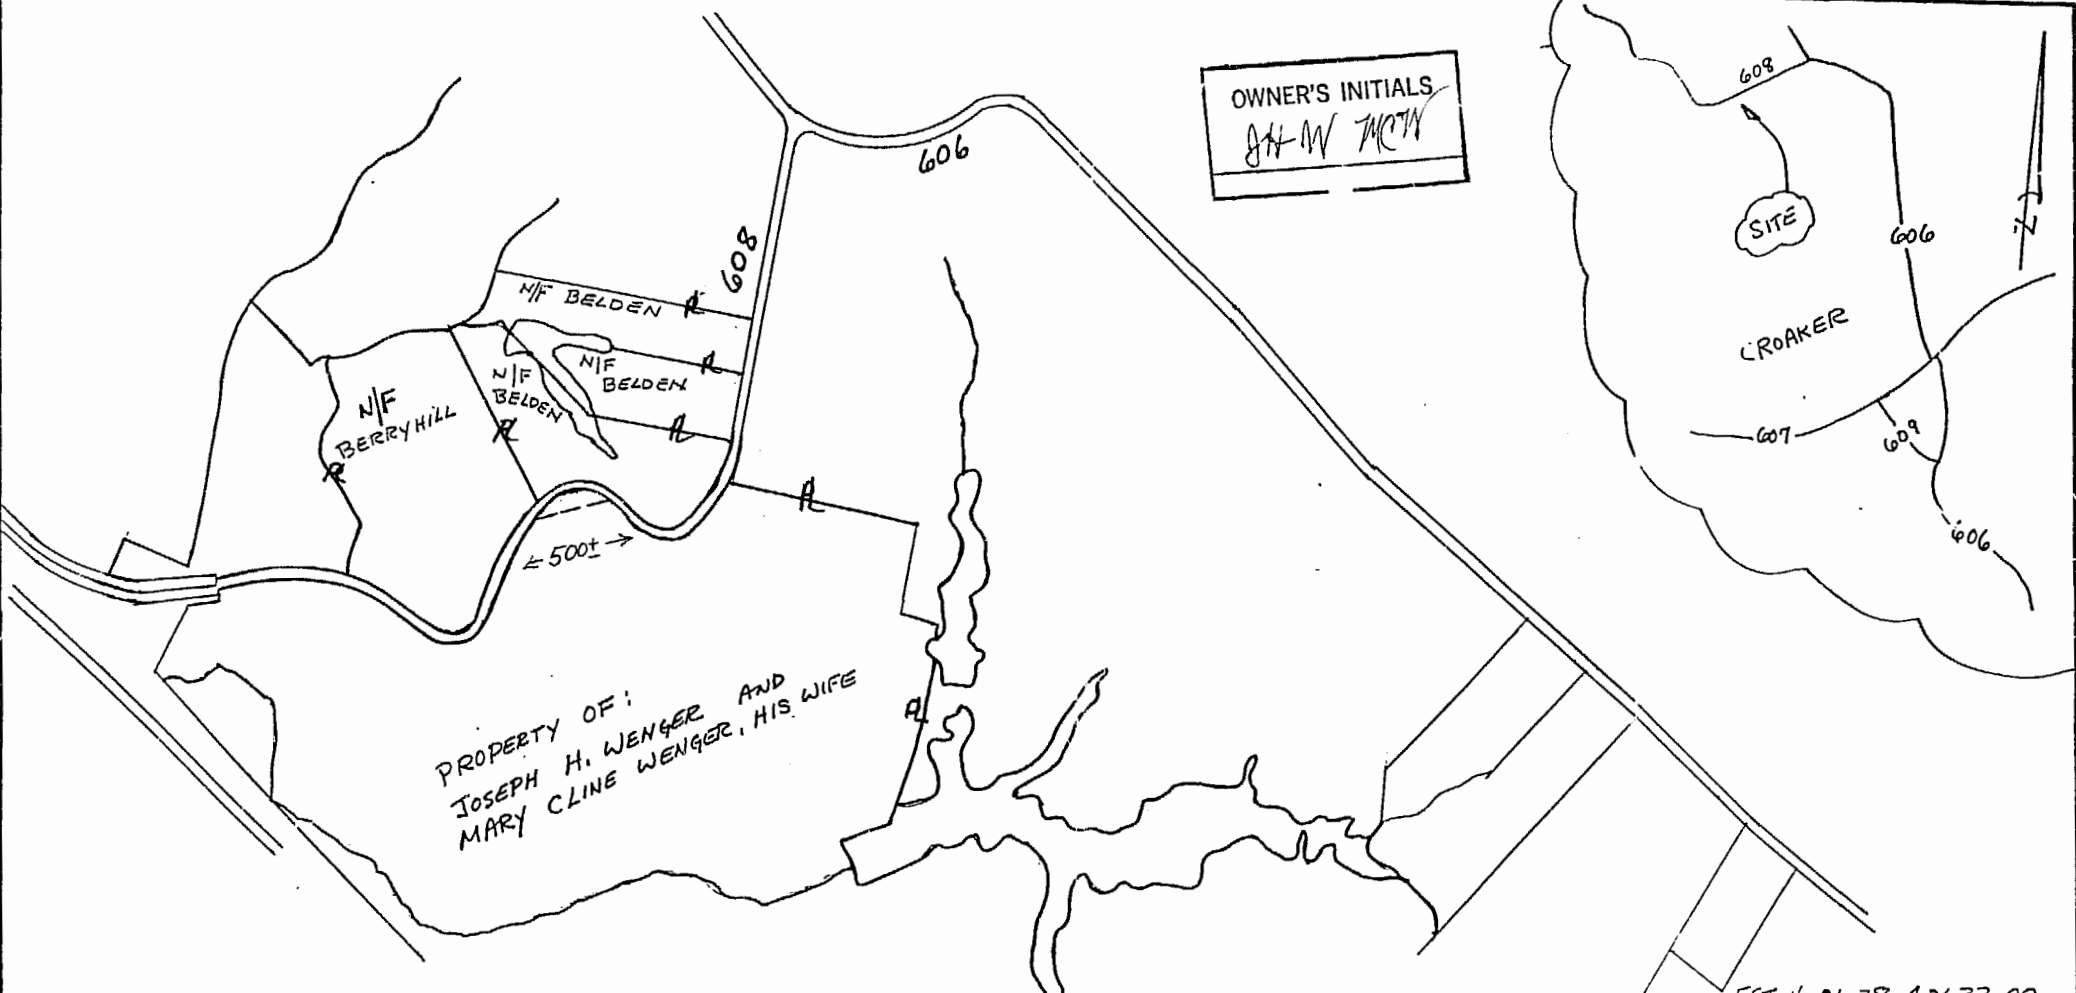

PROPERTY OF:
JOSEPH H. WENGER AND
MARY CLINE WENGER, HIS WIFE

NOTE :

--- LOCATION OF VEPCO OVERHEAD RIGHT-OF-WAY ON PROPERTY OF OWNER.

EST. # 01-28-40633-00

4:26 p.m.
Recorded 26th day of July, 1985
in
P. B. No. 277 pages 61
Helen S. Ward Clerk

No. 97556910	
VIRGINIA ELECTRIC AND POWER COMPANY	
PLAT TO ACCOMPANY RIGHT-OF-WAY AGREEMENT	
WILLIAMSBURG	DISTRICT
DISTRICT- 1	COUNTY-CITY STATE
STONEHOUSE, JAMES CITY, VA.	
WILLIAMSBURG OFFICE	7-16-85
W. FERGUSON	R/W-28-83-85

