


**CERTIFICATE OF APPROVAL:**

THIS SUBDIVISION AS SHOWN ON THIS PLAT IS APPROVED AND MAY BE COMMITTED TO RECORD

*William A. Hunter* (SEAL)  
FOR THE CITY OF WILLIAMSBURG, VA.

STATE OF VIRGINIA, CITY OF WILLIAMSBURG,  
IN THE CLERKS' OFFICE OF THE CIRCUIT COURT FOR THE CITY OF WILLIAMSBURG  
THE 23 DAY OF October, 1985  
THE MAP SHOWN HERE ON WAS PRESENTED AND ADMITTED TO THE RECORD AS THE  
LAW DIRECTS  
TESTE: *Helene S. Ward* CLERK: *Helene S. Ward*  
PLAT BOOK 41 PAGE 62

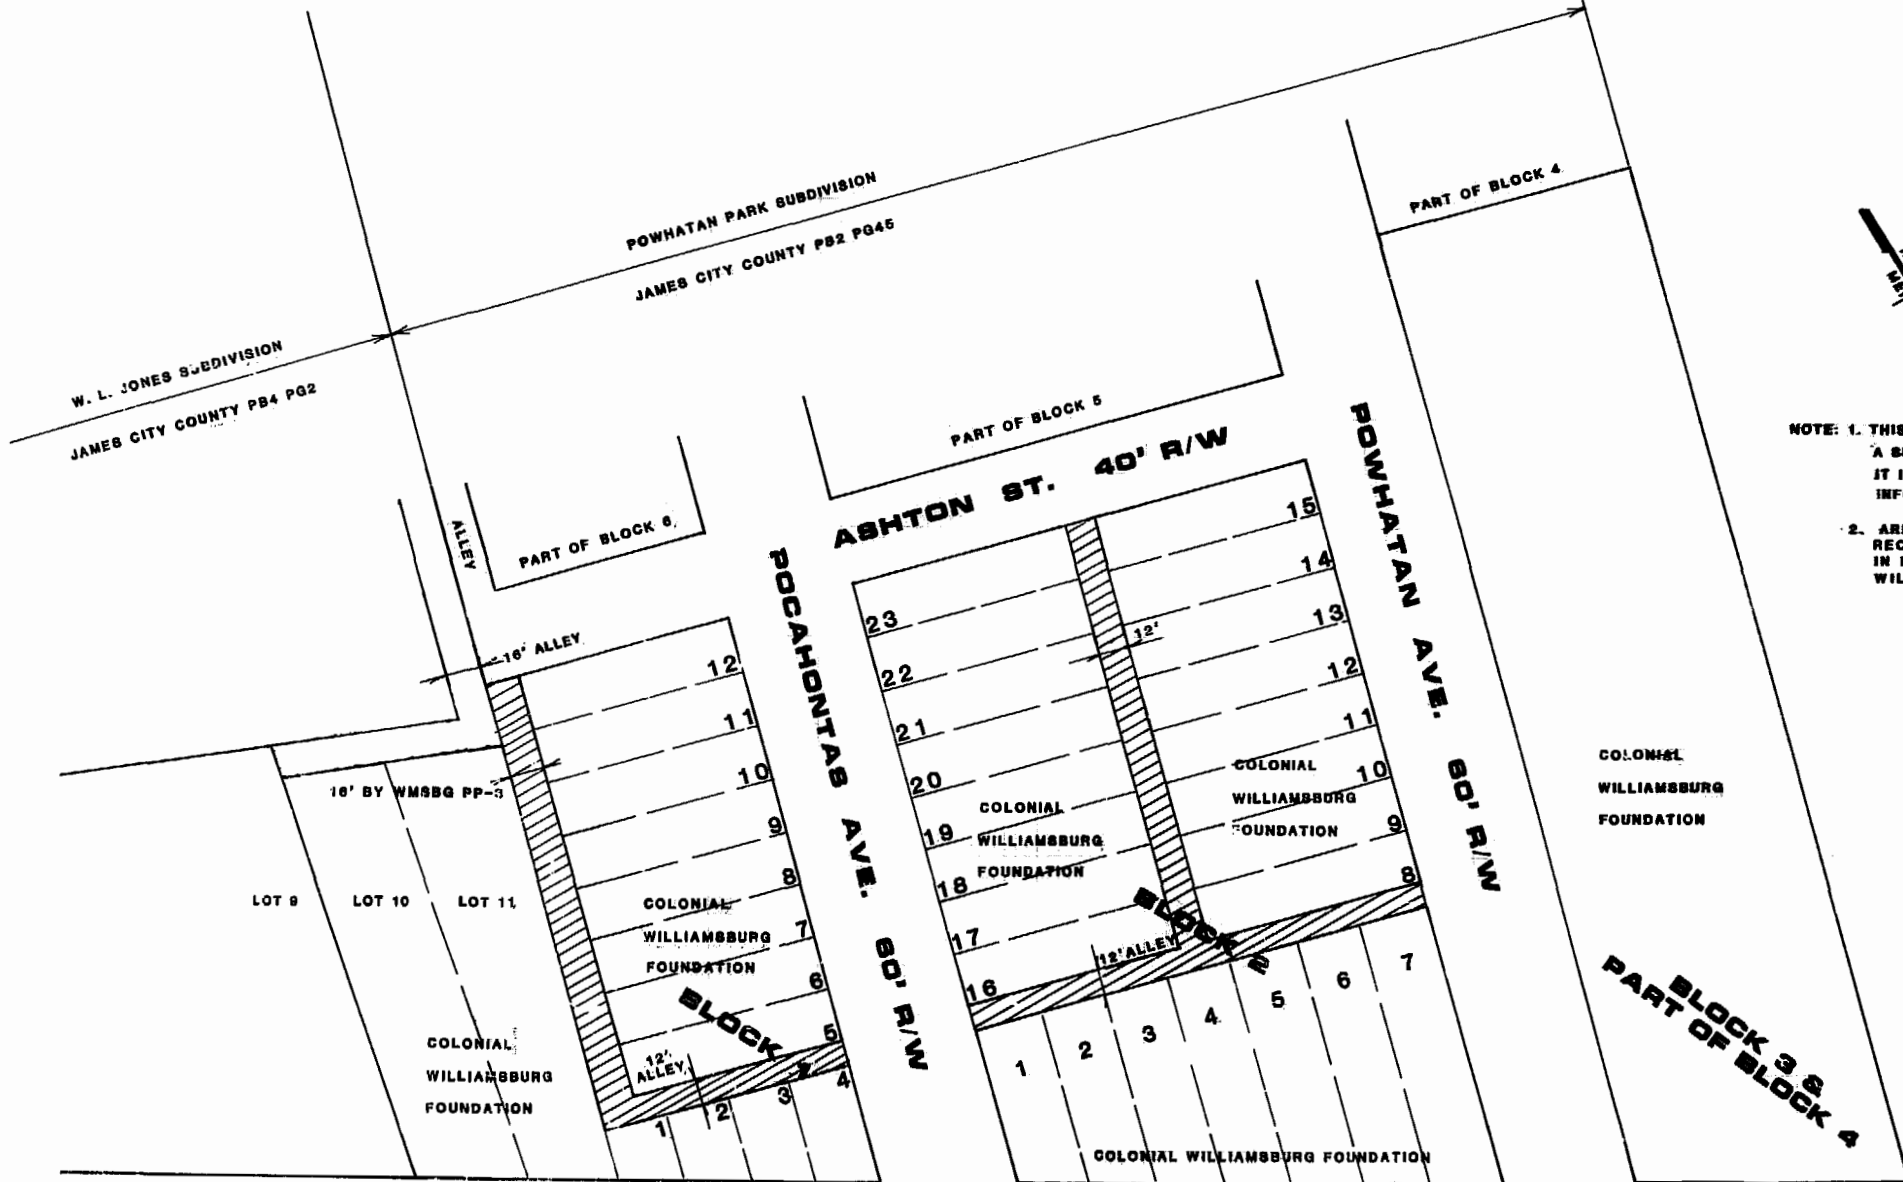

NOTE: 1. THIS DRAWING DOES NOT REPRESENT A SURVEY MADE ON THE GROUND. IT IS A COMPOSITE OF THE BEST INFORMATION AVAILABLE.  
2. AREAS SHOWN THUS [diagonal lines] DENOTE RECORDED ALLEYS TO BE VACATED IN FAVOR OF THE COLONIAL WILLIAMSBURG FOUNDATION


**YORK ST. U.S. RTE. 60**

11:35 am  
Recorded 23 day of Oct. 1985  
DR. No. 72-166-767  
*Helene S. Ward* Clerk



**AES**, a professional corporation  
1761 Jamestown Road, Williamsburg, Va. 23185  
804-253-0040  
Architecture, Engineering, Surveying, Planning

**PLAT OF VACATION OF PART OF POWHATAN PARK SUBDIVISION LYING IN WILLIAMSBURG VIRGINIA**

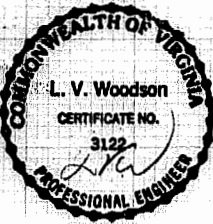

| No. | DATE     | REVISION / COMMENT / NOTE  | BY |
|-----|----------|--|----|
| 1   | 11/18/85 | REMOVED INTERIOR LINES TO BE EXTINGUISHED  |    |
| 2   | 12/18/85 | ADDED LOT NUMBERS  |    |
| 3   | 1/19/86  | DELETED VACATION OF 16' ALLEY BEHIND W.L. JONES SUBDIVISION PER CITY OF WILLIAMSBURG |    |

|                            |                 |
|----------------------------|-----------------|
| Designed<br>L.V.W.         | Drawn           |
| Scale<br>1"=80'            | Date<br>MAR. 86 |
| Project No.<br><b>5848</b> |                 |
| Drawing No.<br><b>PLAT</b> |                 |

