


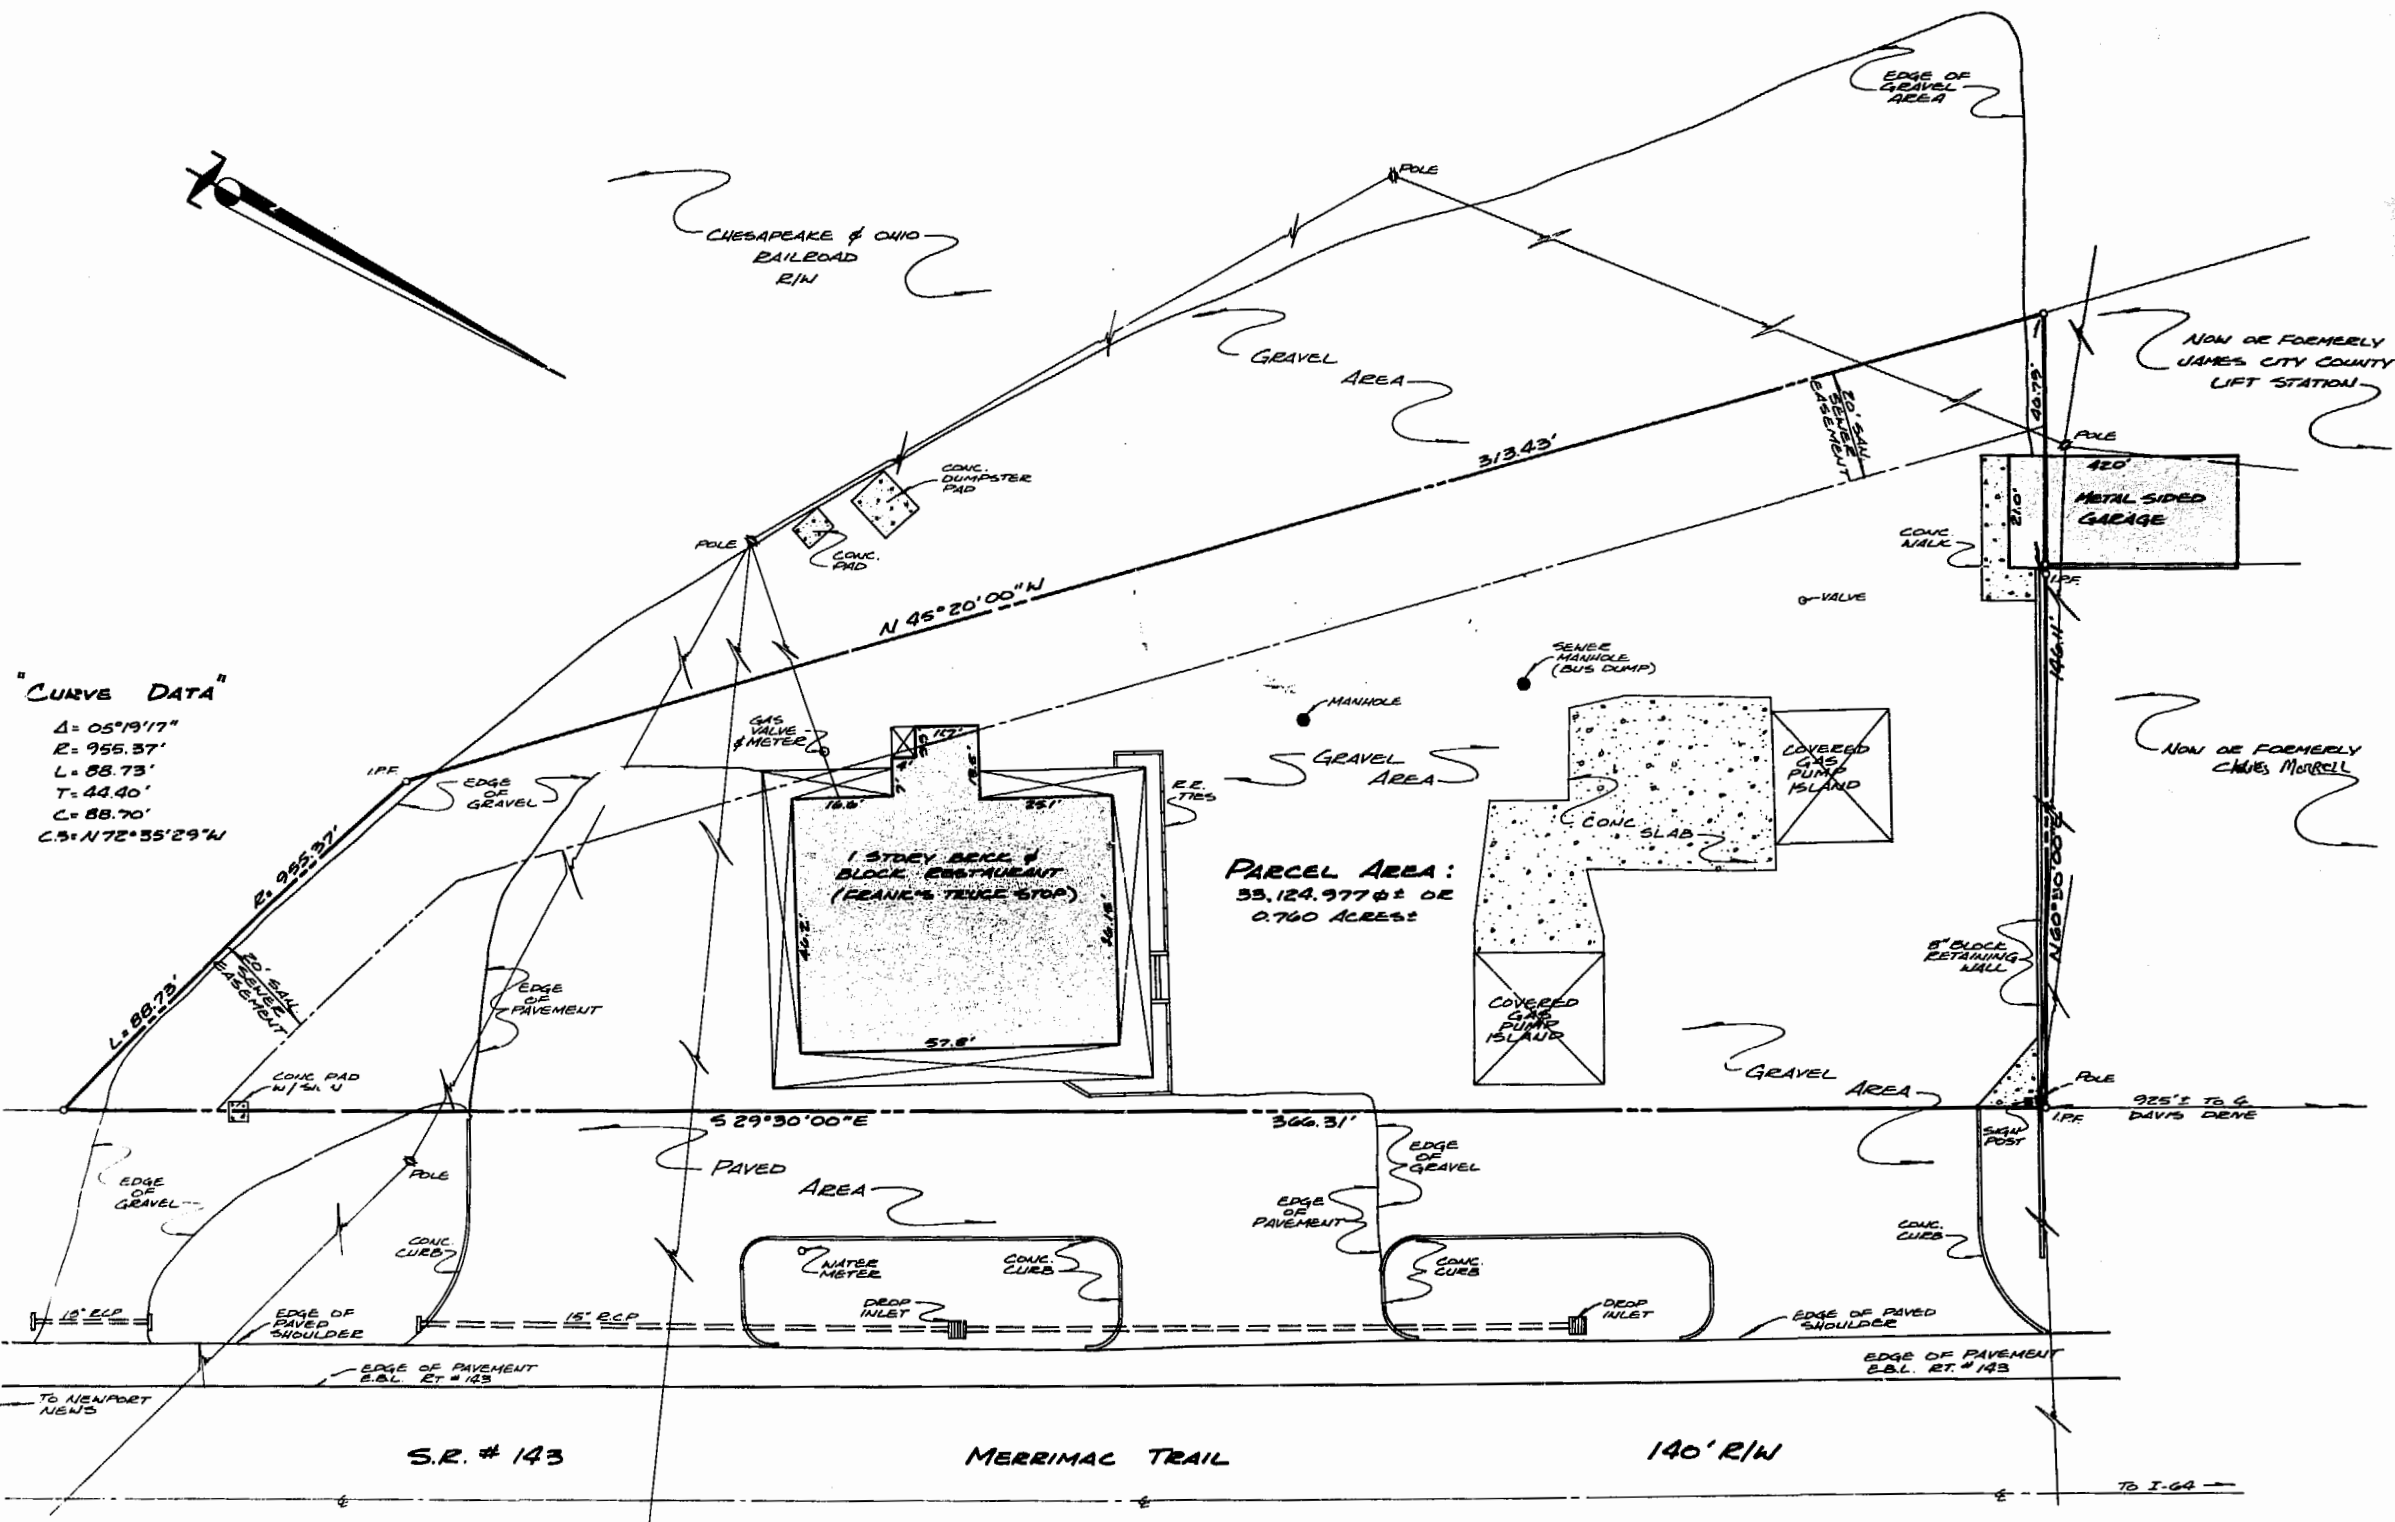

PREPARED BY
SPEARMAN & ASSOC., INC. LAND SURVEYING
P.O. BOX # 1244
WILLIAMSBURG, VIRGINIA - 23187
(804) 565 - 1319

NOTE: ALL UTILITIES ARE UNDERGROUND EXCEPT OVERHEAD POWER SERVICE AS SHOWN.

Address: * 1200 MERRIMAC TRAIL

REFERENCES: DEED BOOK 218, PAGE 313
DEED BOOK 227, PAGE 282
DEED BOOK 92, PAGE 8
DEED BOOK 195, PAGE 228

PHYSICAL SURVEY
OF PROPERTY TO BE CONVEYED TO
CHARLES E. MORRELL & B. JACQUELYNE MORRELL
BEING
0.760 ACRES ±
LOCATED
IN 155 JAMES C. TY COUNTY, VIRGINIA
SCALE: 1" = 20' DATE: OCT. 22, 1985
S. Ward Clerk
J.O. #2598 F.B."F"

