


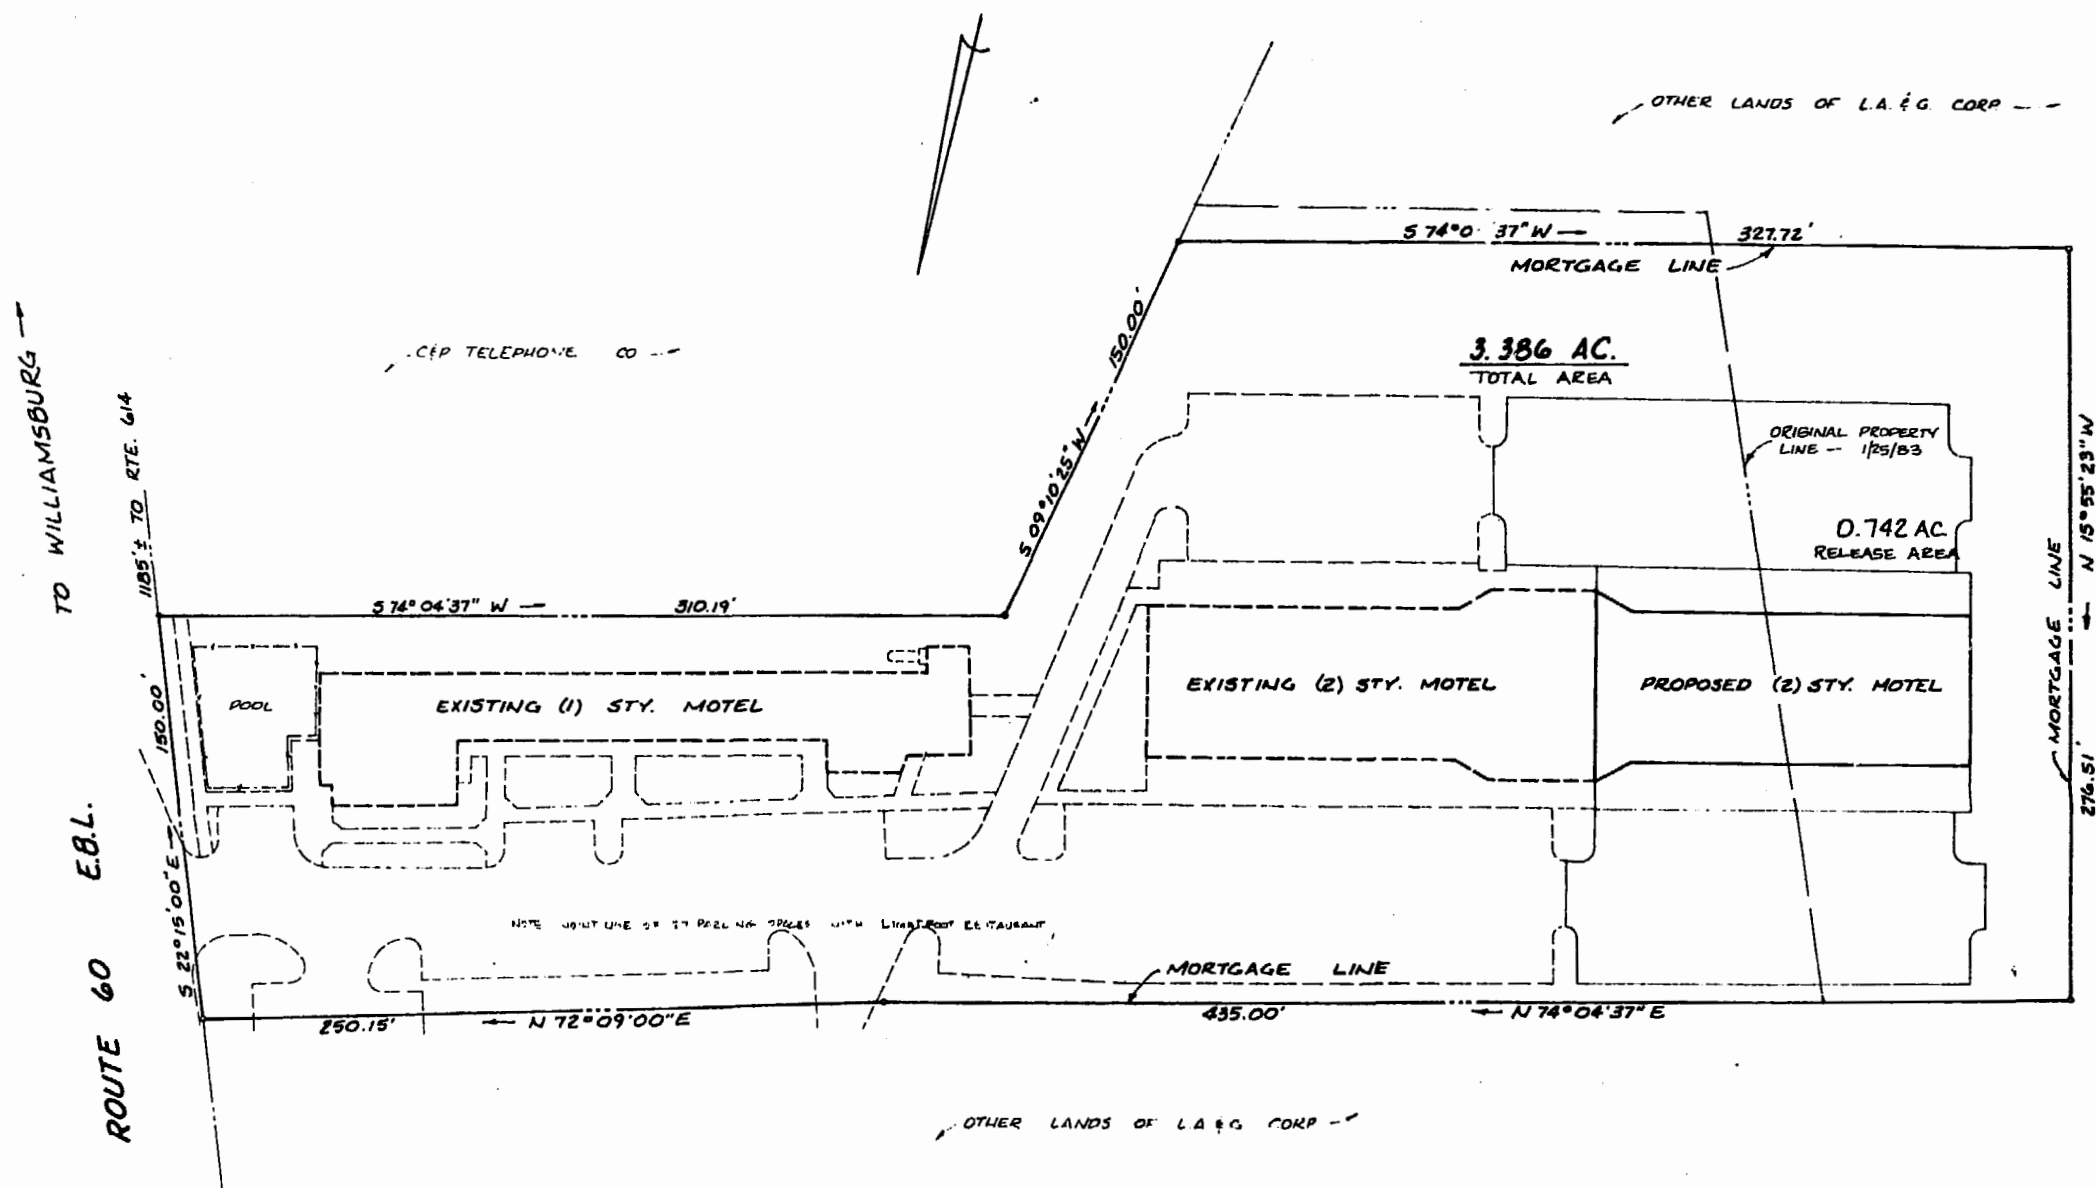

1:24 pm  
 Recorded 27th day of Nov. 1985  
 in  
 B. B. No. 288 page 609  
 Wilson S. Ward Clerk

PROPERTY IS NOT IN FLOOD  
 HAZARD AREA

062

1 OF 1



THE DEYOUNG-JOHNSON GROUP, INC.  
 ENGINEERS · ARCHITECTS · SURVEYORS  
 P.O. BOX 197 WILLIAMSBURG, VIRGINIA 23187 (804) 253-0673



REV. OCT 24, 1985

## MORTGAGE PLAT

OWNER/DEVELOPER : L.A. & G. CORP.  
 LIGHTFOOT, JAMES CITY COUNTY, VIRGINIA

DATE AUG. 27, 1985

DESIGNED

DRAWN T.C.S.

SCALE 1" = 40'

