


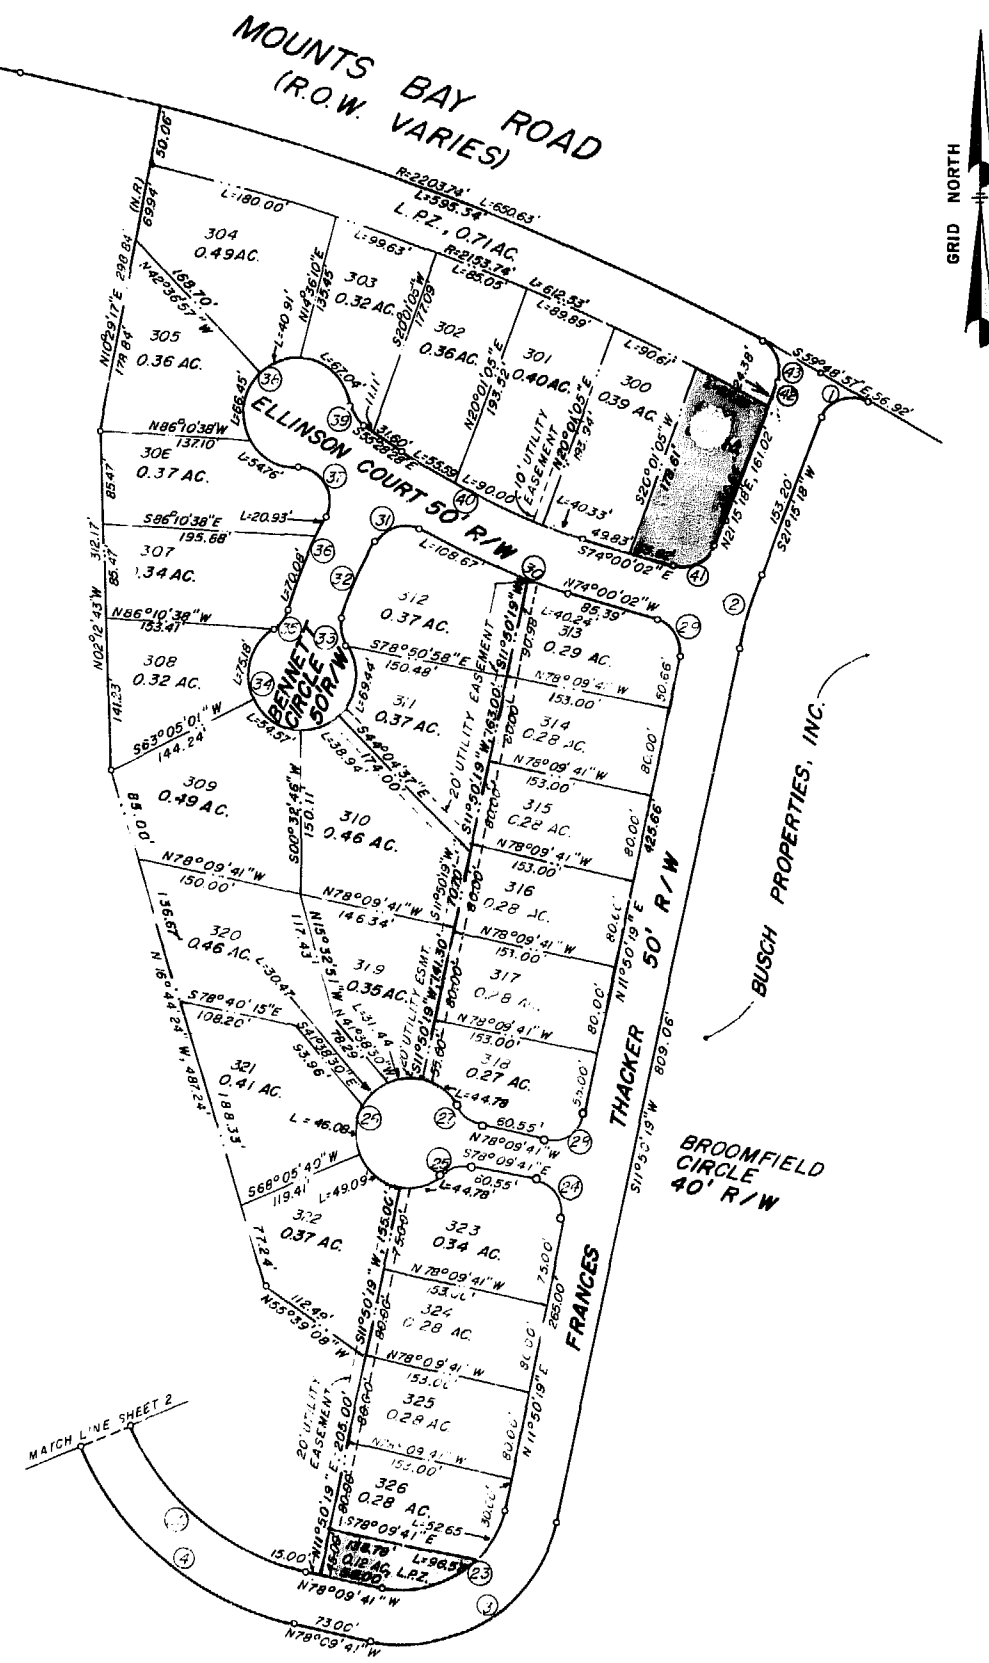

CURVE DATA TABLE			
NO.	DELTA	RADIUS	ARC
1	98°55'44"	30.00'	51.80'
2	09°24'59"	425.00'	69.85'
3	90°00'00"	145.00'	227.77'
4	55°24'57"	275.00'	265.98'
5	112°28'05"	200.00'	392.59'
6	84°18'46"	30.00'	44.15'
7	12°24'16"	525.00'	113.66'
8	30°32'35"	475.00'	253.21'
9	06°59'18"	525.00'	54.87'
10	84°18'45"	30.00'	44.15'
11	15°06'14"	250.00'	65.90'
12	78°40'18"	30.00'	41.19'
13	13°53'05"	796.26'	192.96'
14	51°13'57"	375.00'	335.32'
15	46°34'03"	30.00'	24.38'
16	273°08'05"	50.00'	238.36'
17	46°34'03"	30.00'	24.38'
18	51°13'57"	325.00'	290.61'
19	13°53'05"	846.26'	205.08'
20	78°40'18"	30.00'	41.19'
21	74°42'28"	250.00'	325.97'
22	55°24'57"	225.00'	217.62'
23	90°00'00"	95.00'	149.23'
24	90°00'00"	300.00'	471.2'
25	51°19'03"	30.00'	26.87'
26	282°38'08"	50.00'	246.65'
27	51°19'03"	30.00'	26.87'
28	90°00'00"	30.00'	47.12'
29	85°50'20"	30.00'	44.95'
30	13°39'04"	625.00'	148.91'
31	88°58'08"	30.00'	46.58'
32	13°19'46"	325.00'	75.61'
33	51°00'22"	30.00'	26.71'
34	272°53'00"	50.00'	238.14'
35	43°07'07"	30.00'	22.58'
36	13°54'19"	375.00'	91.01'
37	12°31'18"	30.00'	63.63'
38	262°35'53"	50.00'	229.16'
39	46°34'03"	30.00'	24.38'
40	18°31'34"	575.00'	185.92'
41	84°44'40"	30.00'	44.37'
42	82°30'09"	30.00'	43.20'
43	01°25'55"	2203.74'	55.09'

TOTAL BOUNDARY = 26.09 AC.
TOTAL ROAD R/W = 5.46 AC.

I hereby certify that to the best of my knowledge and belief, all of the requirements of the board of supervisors and ordinances of the County of James City, Virginia, regarding the platting of subdivisions within the county have been complied with.

Given under my hand this 27th day of November, 1985.
State Certified Engineer (or Land Surveyor)

This subdivision of property as shown hereon is with the free consent and in accordance with the desires of the undersigned owner.

By: *John C. Mather, Jr.* Vice-President
STATE OF Missouri
COUNTY OF St. Louis

TO WIT:
I, *Christine M. Randall*, a Notary Public in and for the City and State aforesaid do hereby certify that *John C. Mather, Jr.* whose names are signed to the foregoing writing bearing date of the 17th day of September have acknowledge the same before me in my City and State aforesaid.

Given unto my hands this 17th day of September, 1985.
Christine M. Randall
Notary Public
My commission expires

CERTIFICATE OF APPROVAL
This subdivision known as _____ Subdivision is approved by the undersigned in accordance with existing subdivision regulations and may be admitted to record.

Date _____ Highway Engineer
Date 27 Nov 85 *Gary H. Hays* Health Officer
Date 27 Nov 85 *all* Agent or Representative of Governing Body

STATE OF VIRGINIA, COUNTY OF JAMES CITY
In the clerk's office of the circuit court of the County of James City this 3rd day of December, 1985, The map shown hereon was presented and admitted to the record as the law directs.
Teste: *Charles S. Ward*, Clerk
Plat Book: 41 Page: 77 + 28

PLAT OF
BURWELL'S GLEN I
BEING
A SUBDIVISION OF PART OF
PROPERTY OF
BUSCH PROPERTIES, INC.
JAMES CITY COUNTY, VIRGINIA
SCALE: 1"=100' DATE: 8/19/85
LANGLEY & McDONALD
ENGINEERS PLANNERS SURVEYORS
WILLIAMSBURG-VIRGINIA BEACH, VIRGINIA

