

OWNER'S CONSENT & DEDICATION

This subdivision is with free consent and in accordance with the wishes and desires of the undersigned owners and proprietors.

Title to the land shown hereon is vested in

SEASONS TRACE DEVELOPMENT, INC.

DEED BOOK 148 PAGE 185

BY [Signature] BY [Signature]

STATE OF VIRGINIA,

Anne E. Smith
I, Anne G. Denby,

a Notary Public do certify that the persons whose names are signed to the foregoing writing have acknowledged the same before me in my city and state aforesaid.

Given under my hand this 13th day of December 1985.

My commission expires November 27, 1988

STATE OF VIRGINIA, COUNTY OF JAMES CITY

In the clerk's office of the circuit court for the county of James City the 13th day of December 1985, this map was presented and admitted to the record as the law directs.

Teste: William S. Ward, Clerk

Plat Book 41 Page 83

CERTIFICATE OF APPROVAL

This subdivision known as **SEASONS TRACE-**

SECTION 5E is approved by the undersigned in accordance with existing subdivision regulations and may be committed to record.

Date 12-12-85 [Signature] HIGHWAY DEPARTMENT

Date 12-28-85 [Signature] HEALTH OFFICER

Date 12/12/85 [Signature] AGENT OF GOVERNING BODY

ENGINEER'S & SURVEYOR'S CERTIFICATE


I hereby certify that to the best of my knowledge and belief, all of the requirements of the Board of Supervisors and ordinances of the county of James City, Virginia, regarding the platting of subdivisions within the county have been complied with.

Given under my hand this 14th day of NOV 1985

BY [Signature]
Paul C. Small, P.E., C.L.S.

SEASONS TRACE DEVELOPMENT, INC.

SEASONS TRACE DEVELOPMENT, INC.

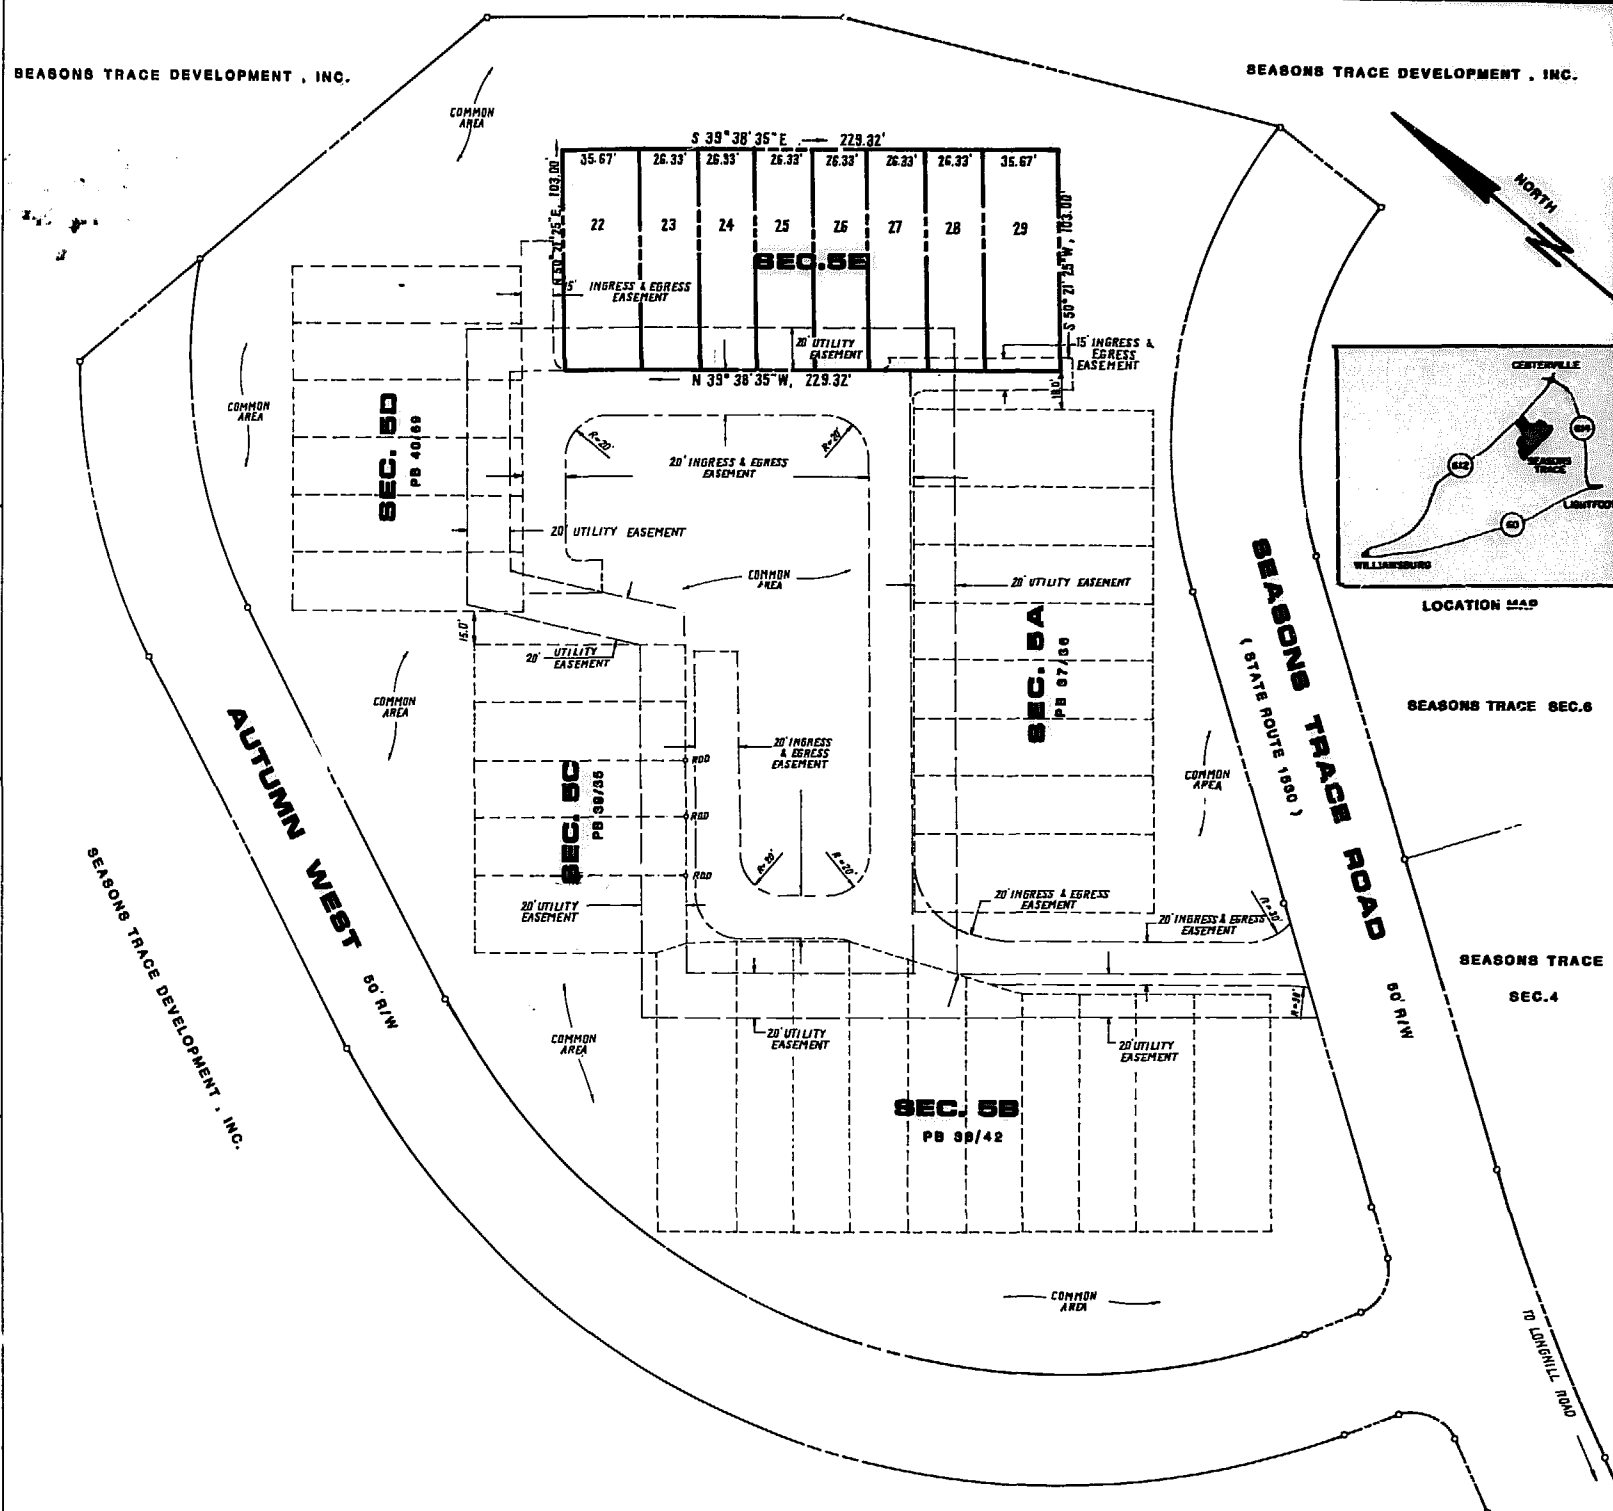

AES, a professional corporation
1781 Jamestown Road, Williamsburg, Va. 23185
804-263-0040
Architecture, Engineering, Surveying, Planning

SEASONS TRACE

SECTION 5E


POWATAN DISTRICT JAMES CITY COUNTY VIRGINIA

REFERENCES

SCALE: 1" = 50'

DATE: NOVEMBER 14, 1985

JOB NO. 5788

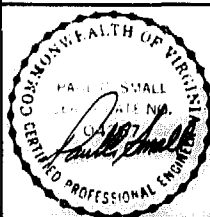

DATE	11:47 AM
REVISION	13 th day of Dec 1985
COMMENT	11:47 AM
NOTE	11:47 AM
DATE	11:47 AM
REVISION	11:47 AM
COMMENT	11:47 AM
NOTE	11:47 AM

