

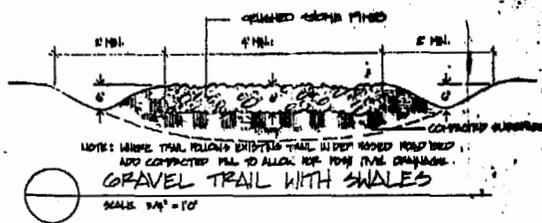


STEEPLECHASE APARTMENTS

An Apartment Community
In Williamsburg, Virginia
by the Oxford Group

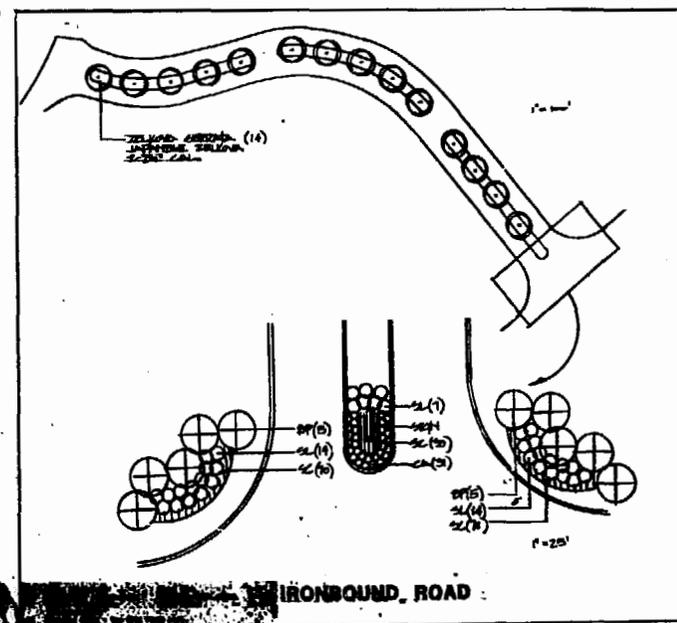

NOTE: WHERE TRAIL FOLLOWS EXISTING TRAIL, EXISTING ROAD BED AND COMPACTED FILL TO ALLOW USE FOR FUTURE CONSTRUCTION.
GRAVEL TRAIL WITH SWALES
SCALE: 1/4" = 1'-0"

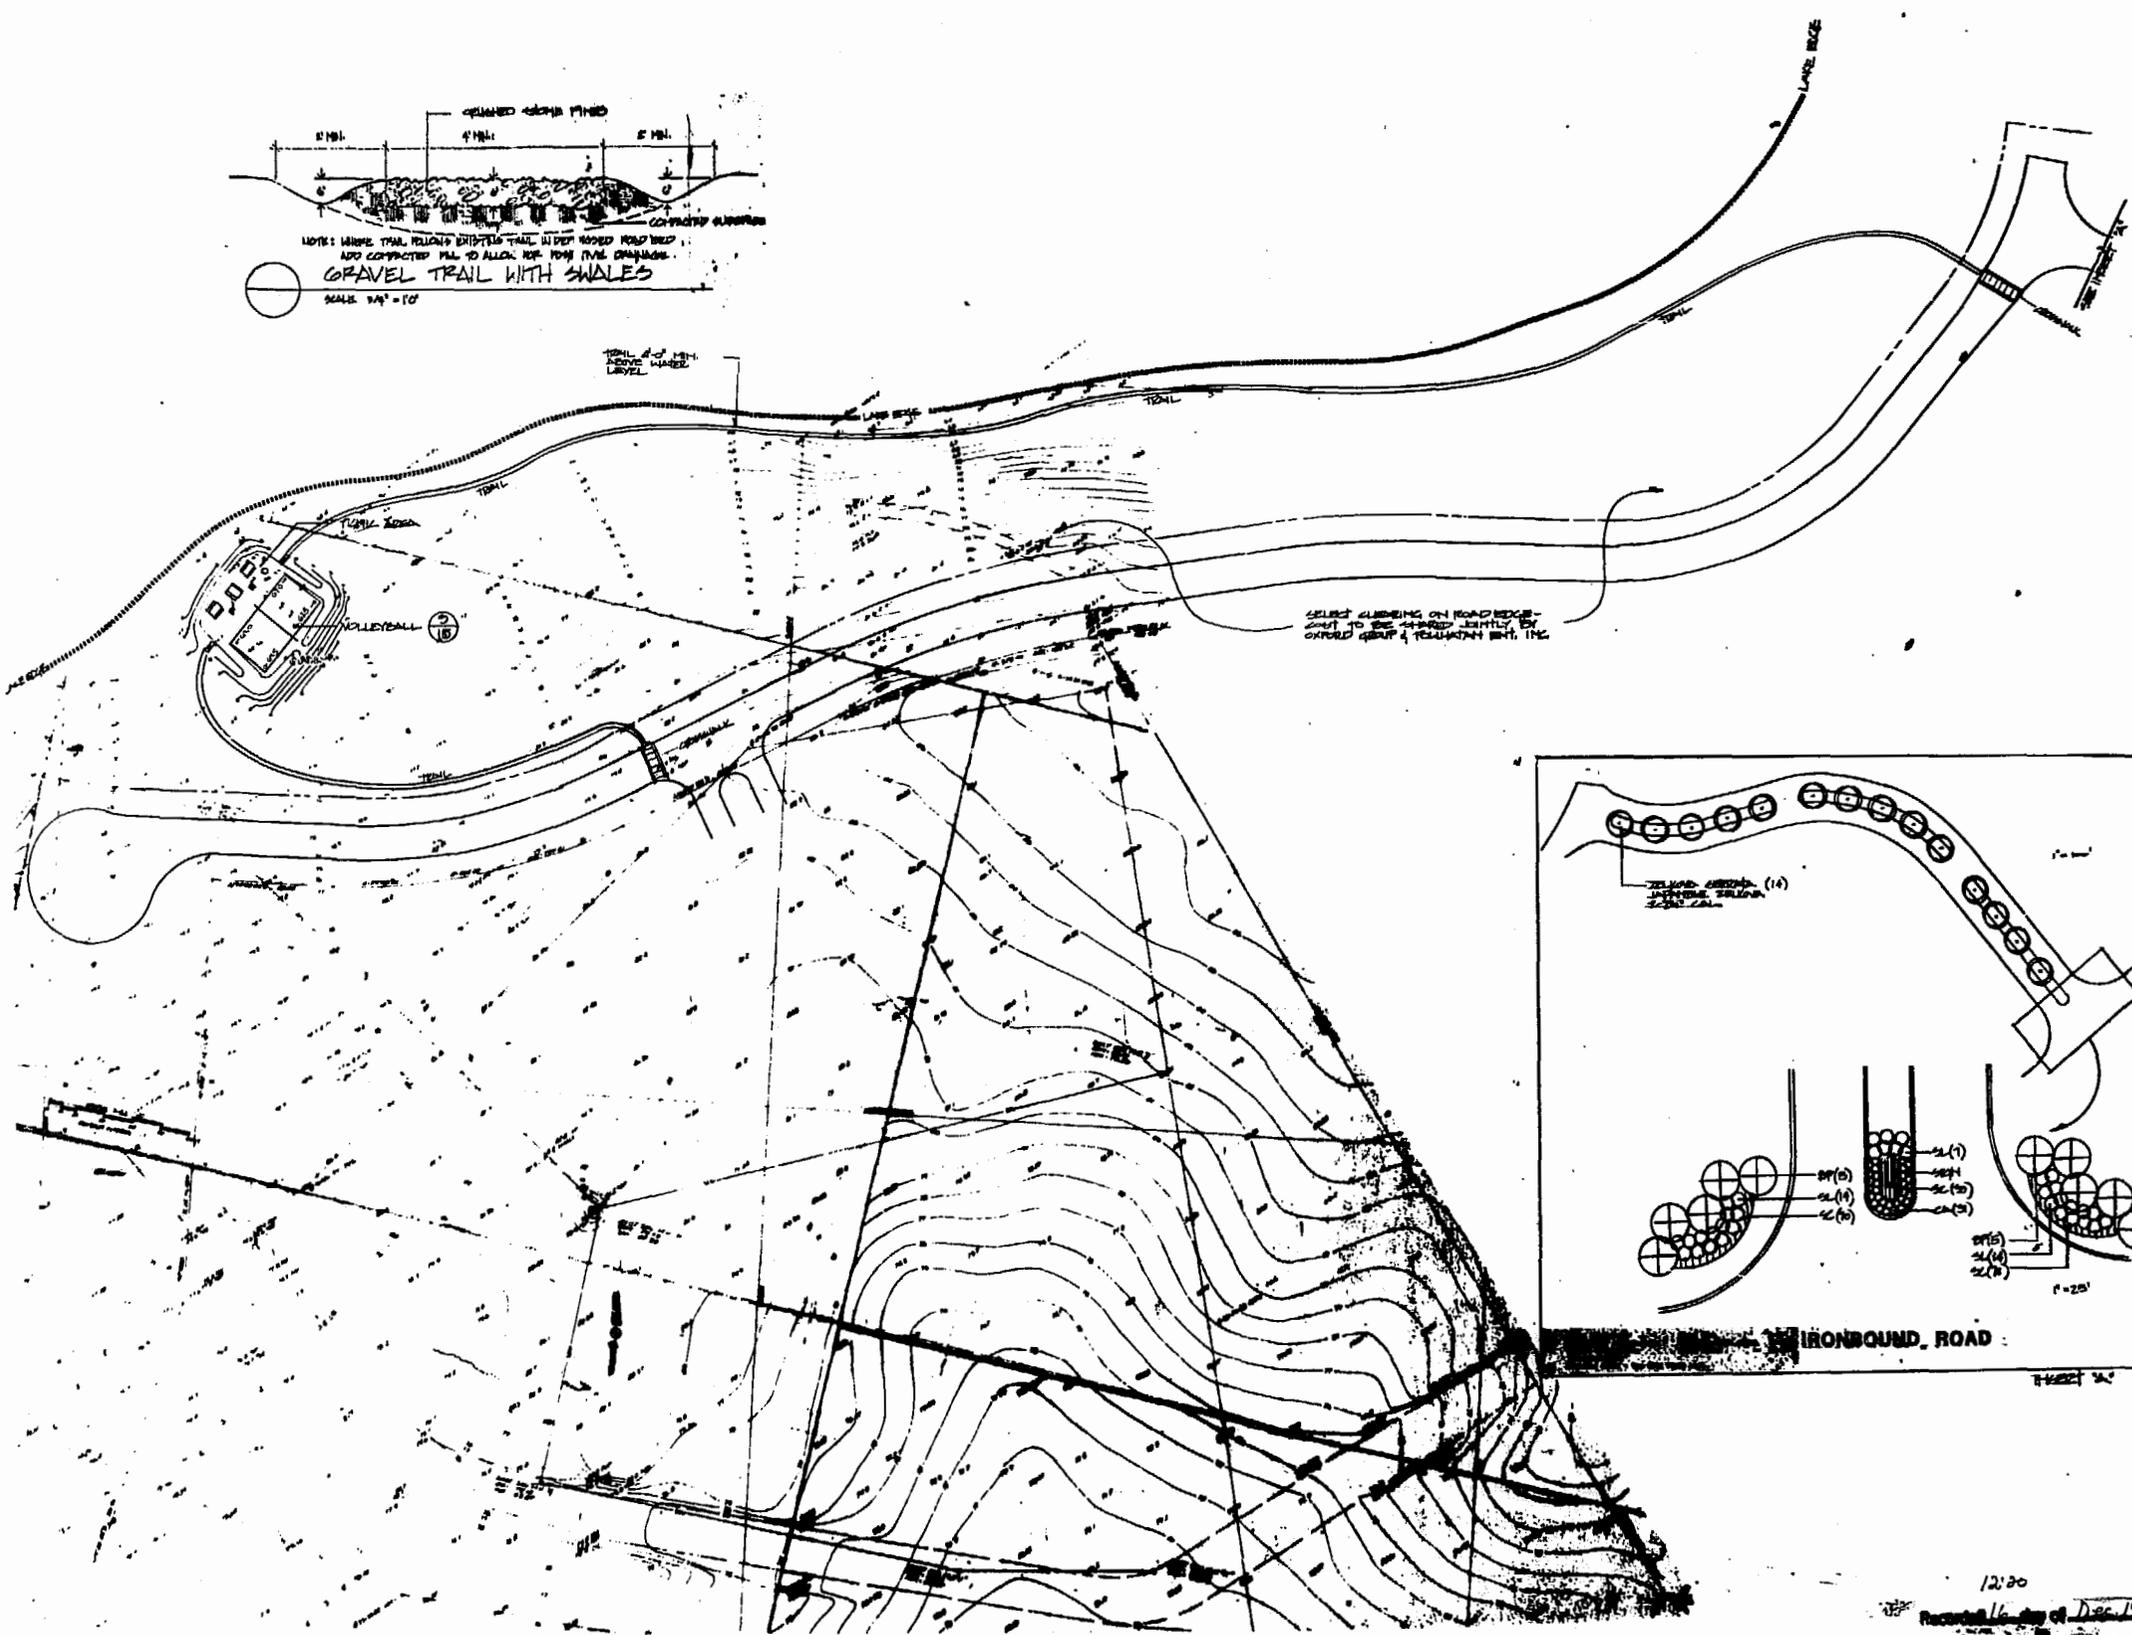

Scale: 1" = 50'



PROJECT NO.	200272
DATE	12/25/25
BY	
CHECKED BY	
APPROVED BY	

© The Oxford Group, Inc. 1975
© The Oxford Group, Inc. 1975
Land Design
Landscape Architecture - Land Planning
OFFSITE AMENITY PACKAGE

12:00
Recorded 16 day of Dec. 1925
D. B. Clark
Clark

