



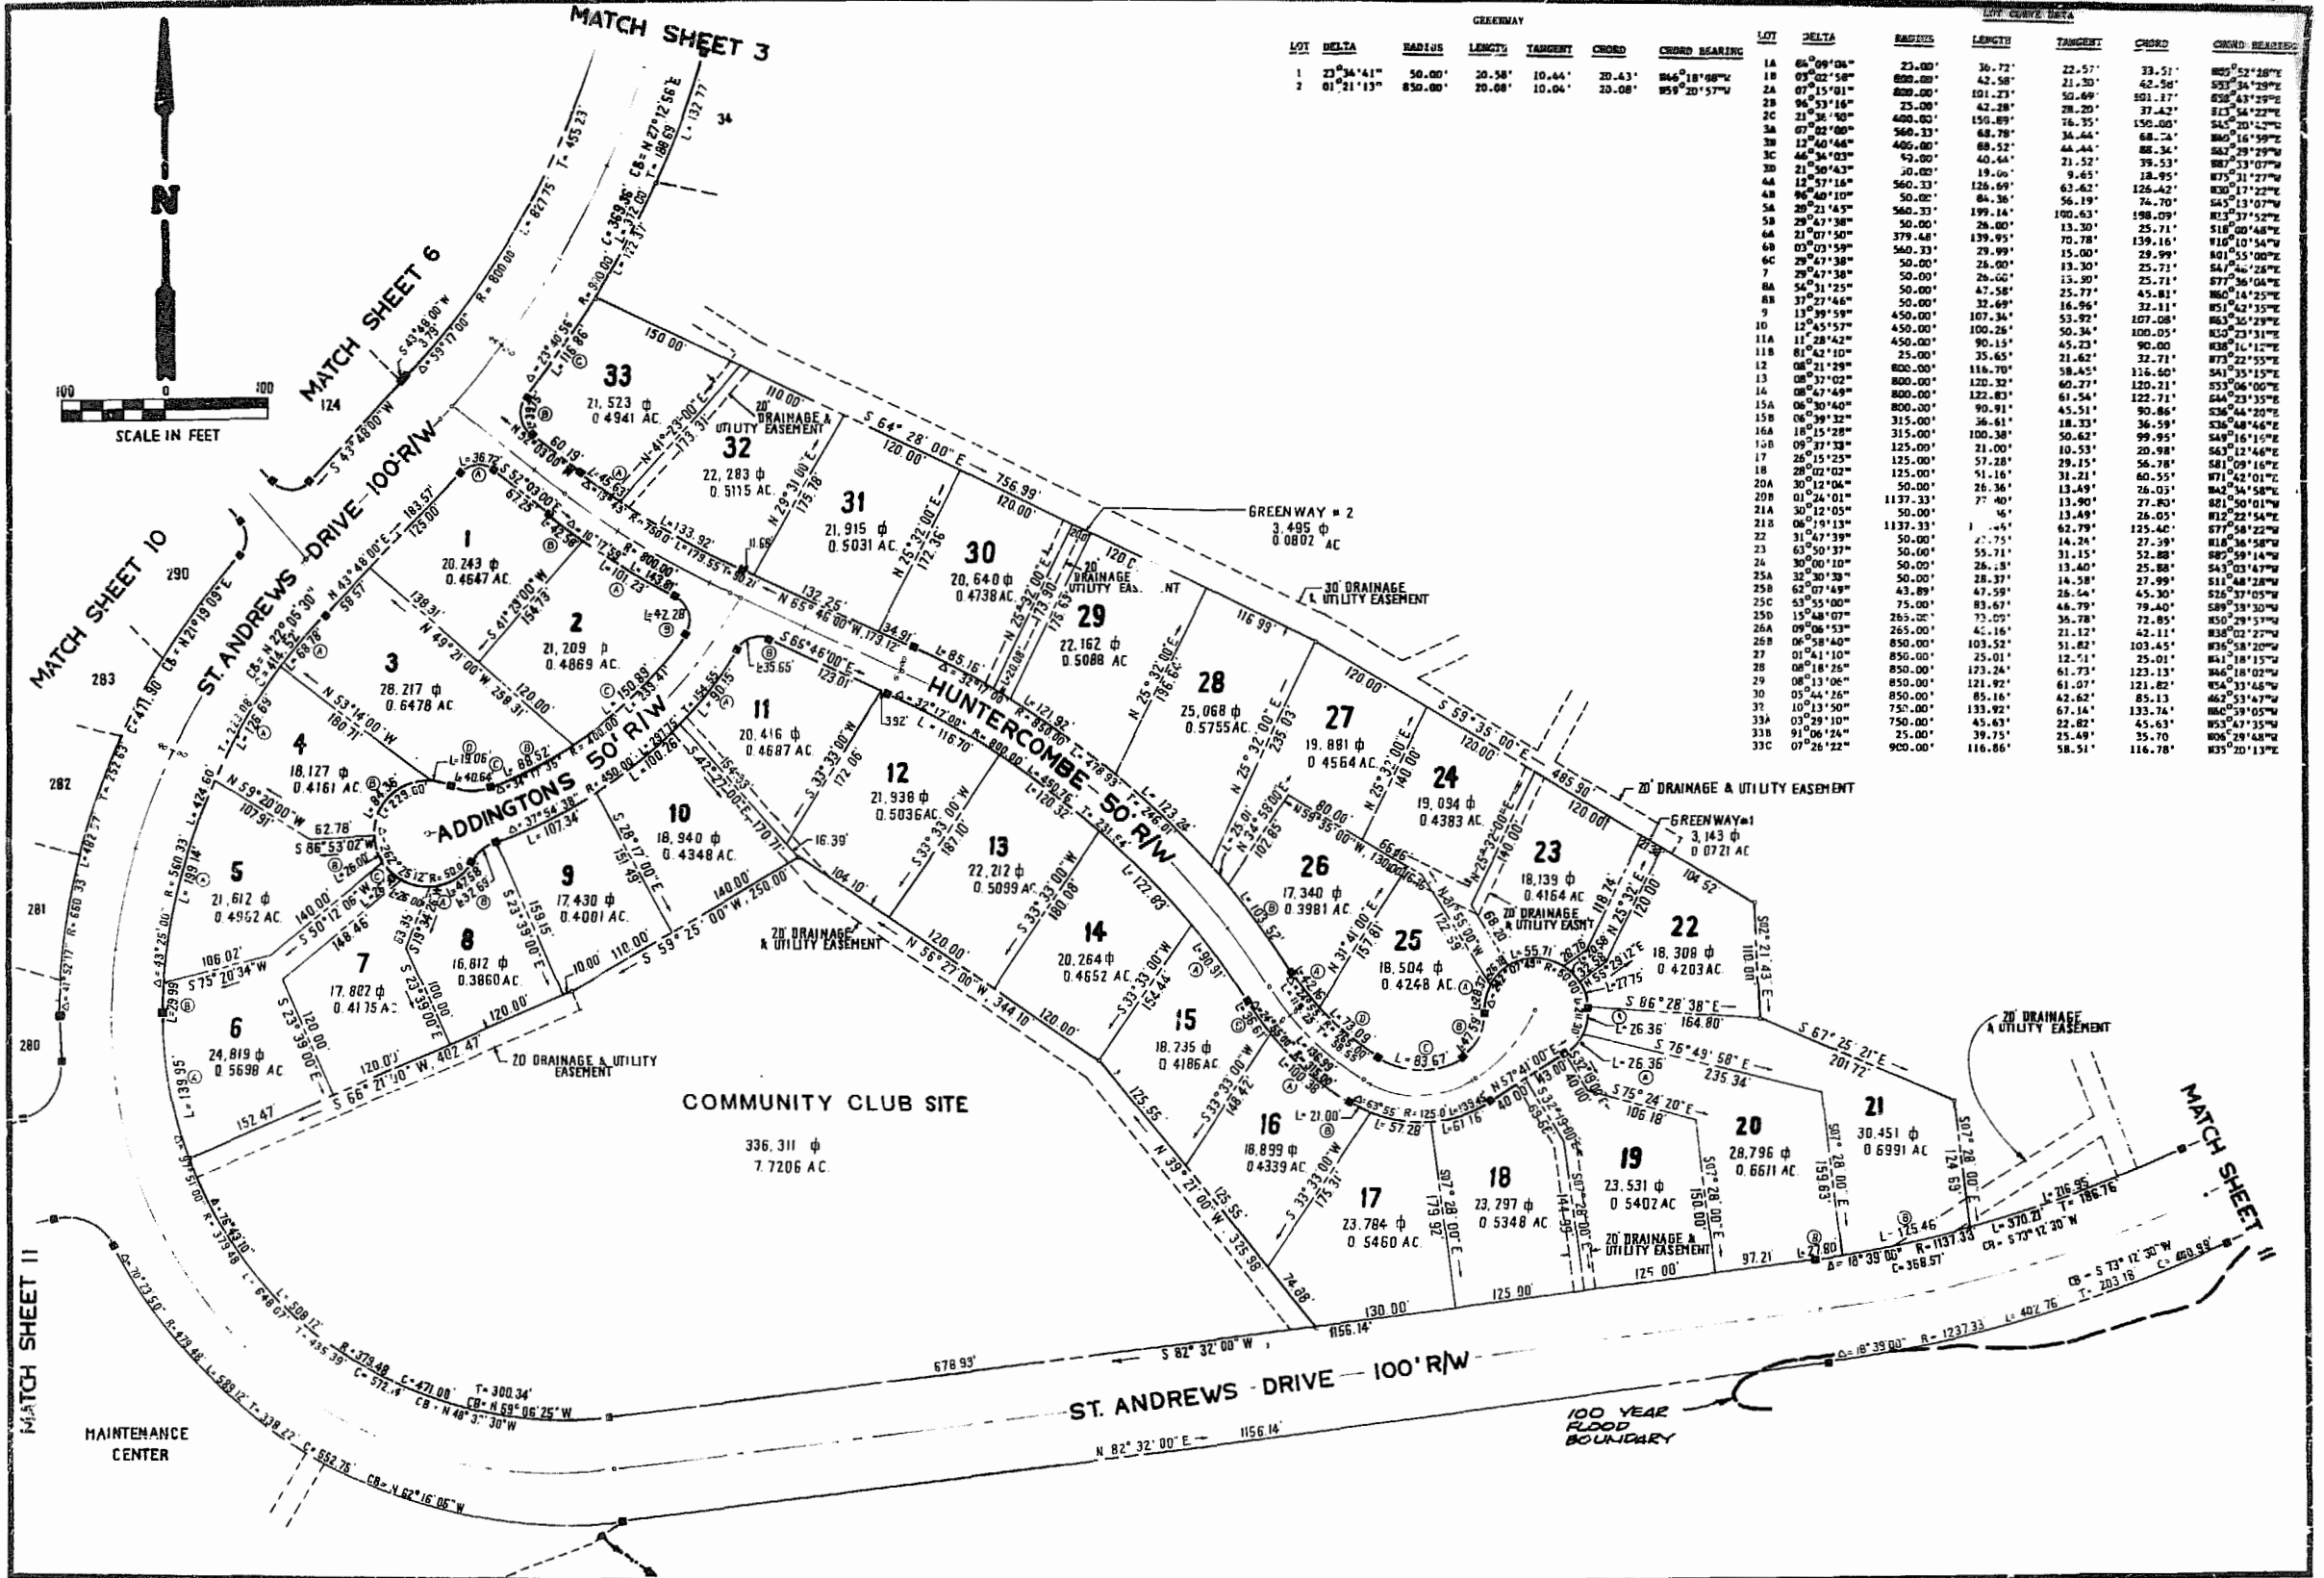

GREENWAY										LOT CURVE DATA									
LOT	DELTA	RADIUS	LENGTH	TANGENT	CHORD	CHORD BEARING	LOT	DELTA	RADIUS	LENGTH	TANGENT	CHORD	CHORD BEARING	LOT	DELTA	RADIUS	LENGTH	TANGENT	CHORD
1	23°34'41"	50.00'	20.58'	10.44'	20.43'	S46°18'08"W	1A	64°09'04"	23.00'	36.72'	22.57'	33.51'	S25°52'28"E	28	07°02'58"	800.00'	42.58'	21.30'	82.58'
NO.	DATE	REVISION / COMMENT / NOTE	BY

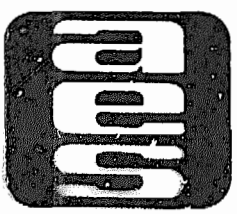

AES, a professional corporation
 1761 Jamestown Road
 Williamsburg, Virginia, 23185
 804-253-0040
 Engineering, Planning, Surveying



PLAT OF
FORD'S COLONY
AT WILLIAMSBURG
SECTION III
LOT 1 TO LOT 33

POWhatan District JAMES CITY COUNTY VIRGINIA

Designed AES/LCA	Drawn SS
Scale 1"=100'	Date DEC. 1985
Project No. 6652	Drawing No. 2 of 11