
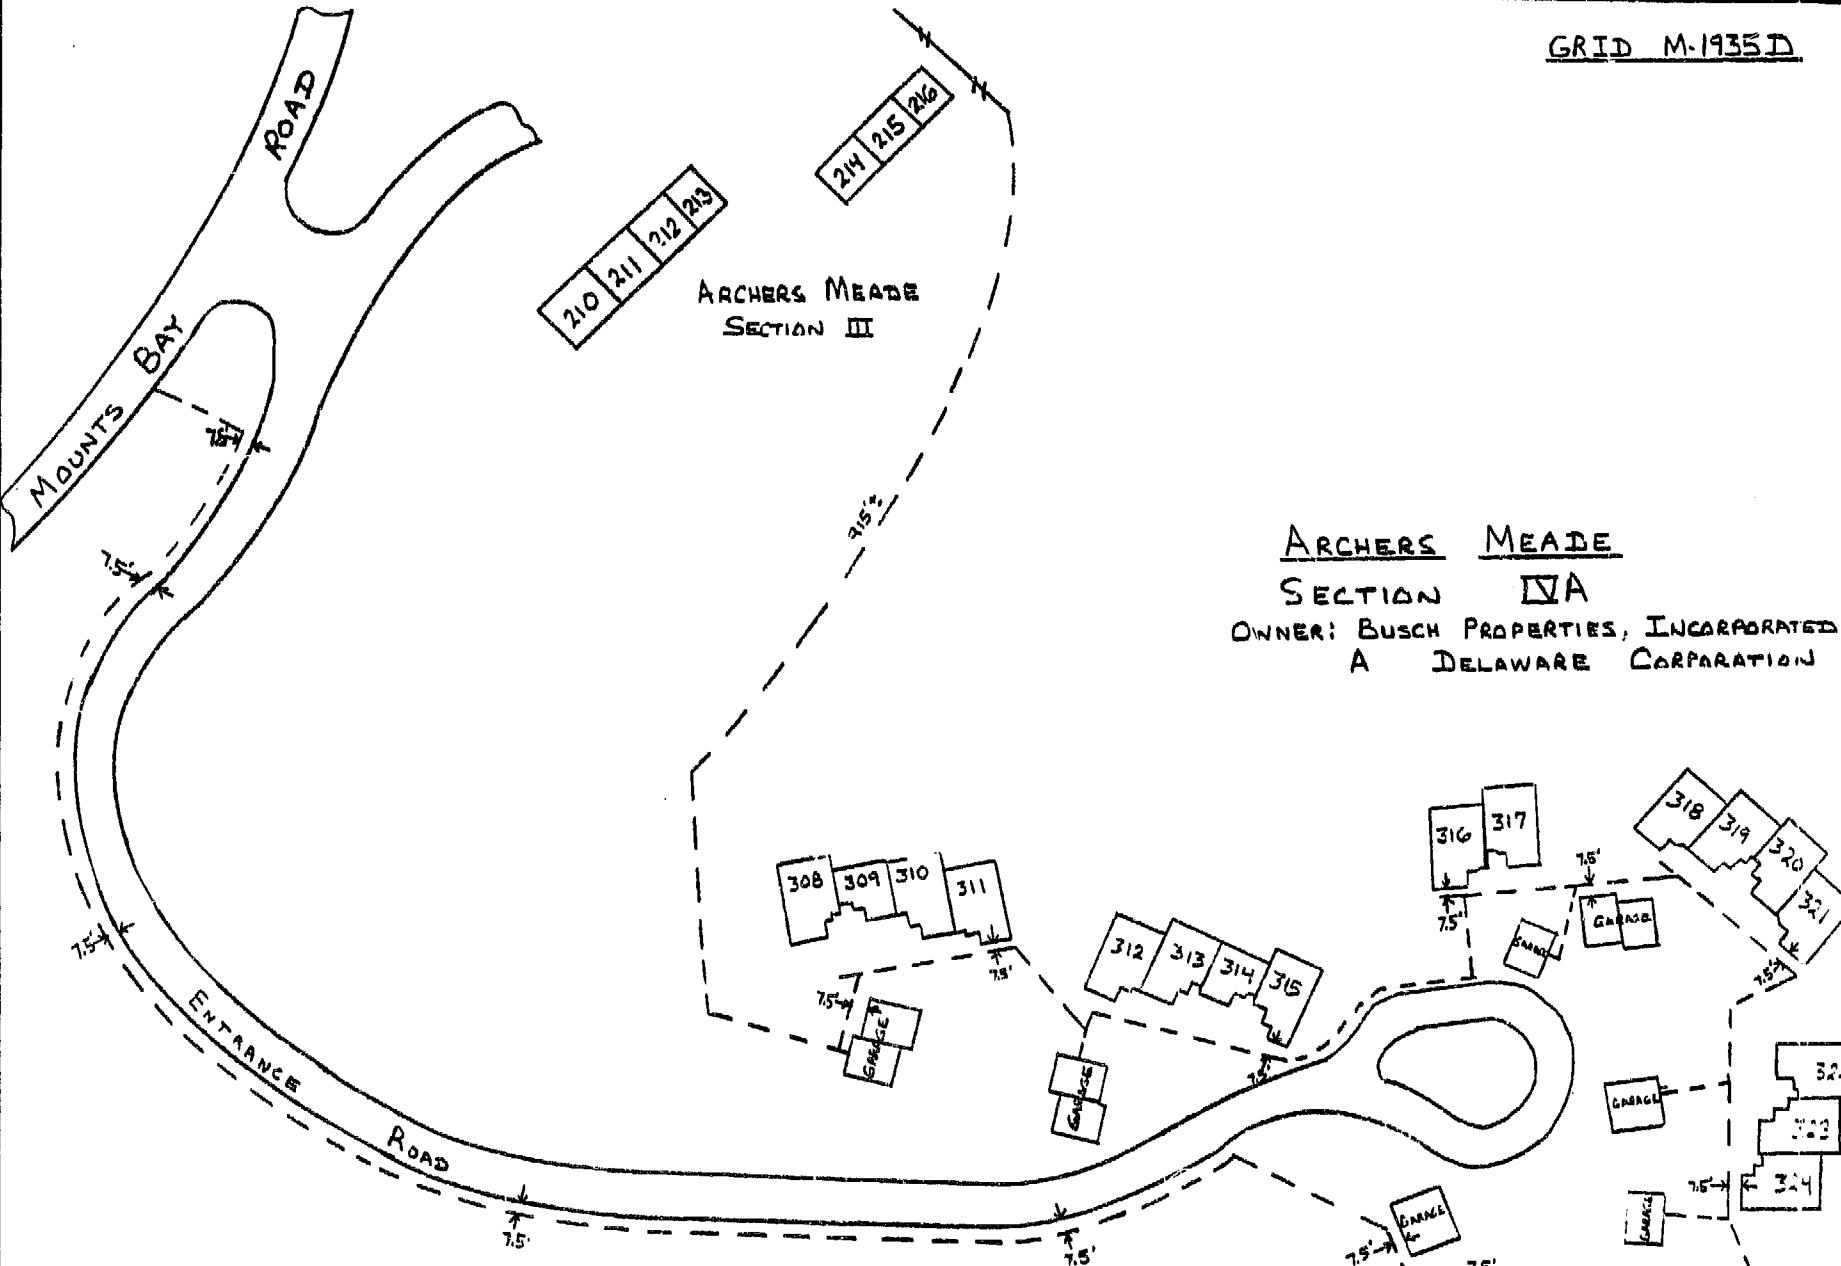


GRID M-1935D

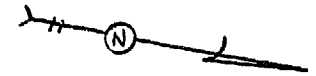

ARCHERS MEADE
SECTION IV
 OWNER: BUSCH PROPERTIES, INCORPORATED
 A DELAWARE CORPORATION

OWNER'S INITIALS

1:02 P.M.

Recorded 8th day of April, 198

D. B. No. 299 in

Volume 5 Clerk

EST. 42493.00

VIRGINIA ELECTRIC AND POWER COMPANY
 PLAT TO ACCOMPANY/RIGHT-OF-WAY AGREEMENT

WILLIAMSBURG DISTRICT

DISTRICT COUNTY STATE

ROBERTS JAMES CITY VA.

WILLIAMSBURG OFFICE R/W# 23-6-86

2-26-86

R DEAN GILLIAM

NOTE:

--- LOCATION OF CENTER LINE OF DESIGNATED RIGHT-OF-WAY ON PROPERTY OF OWNER
 --- LOCATION OF EXISTING VA. POWER UNDERGROUND EASEMENT

