

DESIGNED BY  
*J.R.B.*

Designed **J.R.B.**

Drawn **J.R.B.**

Checked **A.M.S.**

Scale **1"=100'**

Date **9/30/85**

File No **E-84019**

Project No **84019**

Sheet No


**CMP-1**

CEDAR GROVE CEMETERY

SOUTH HENRY STREET (VARIABLE R.O.W.)


CITY BOAT LAUNCH

COLLEGE CREEK

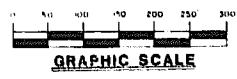


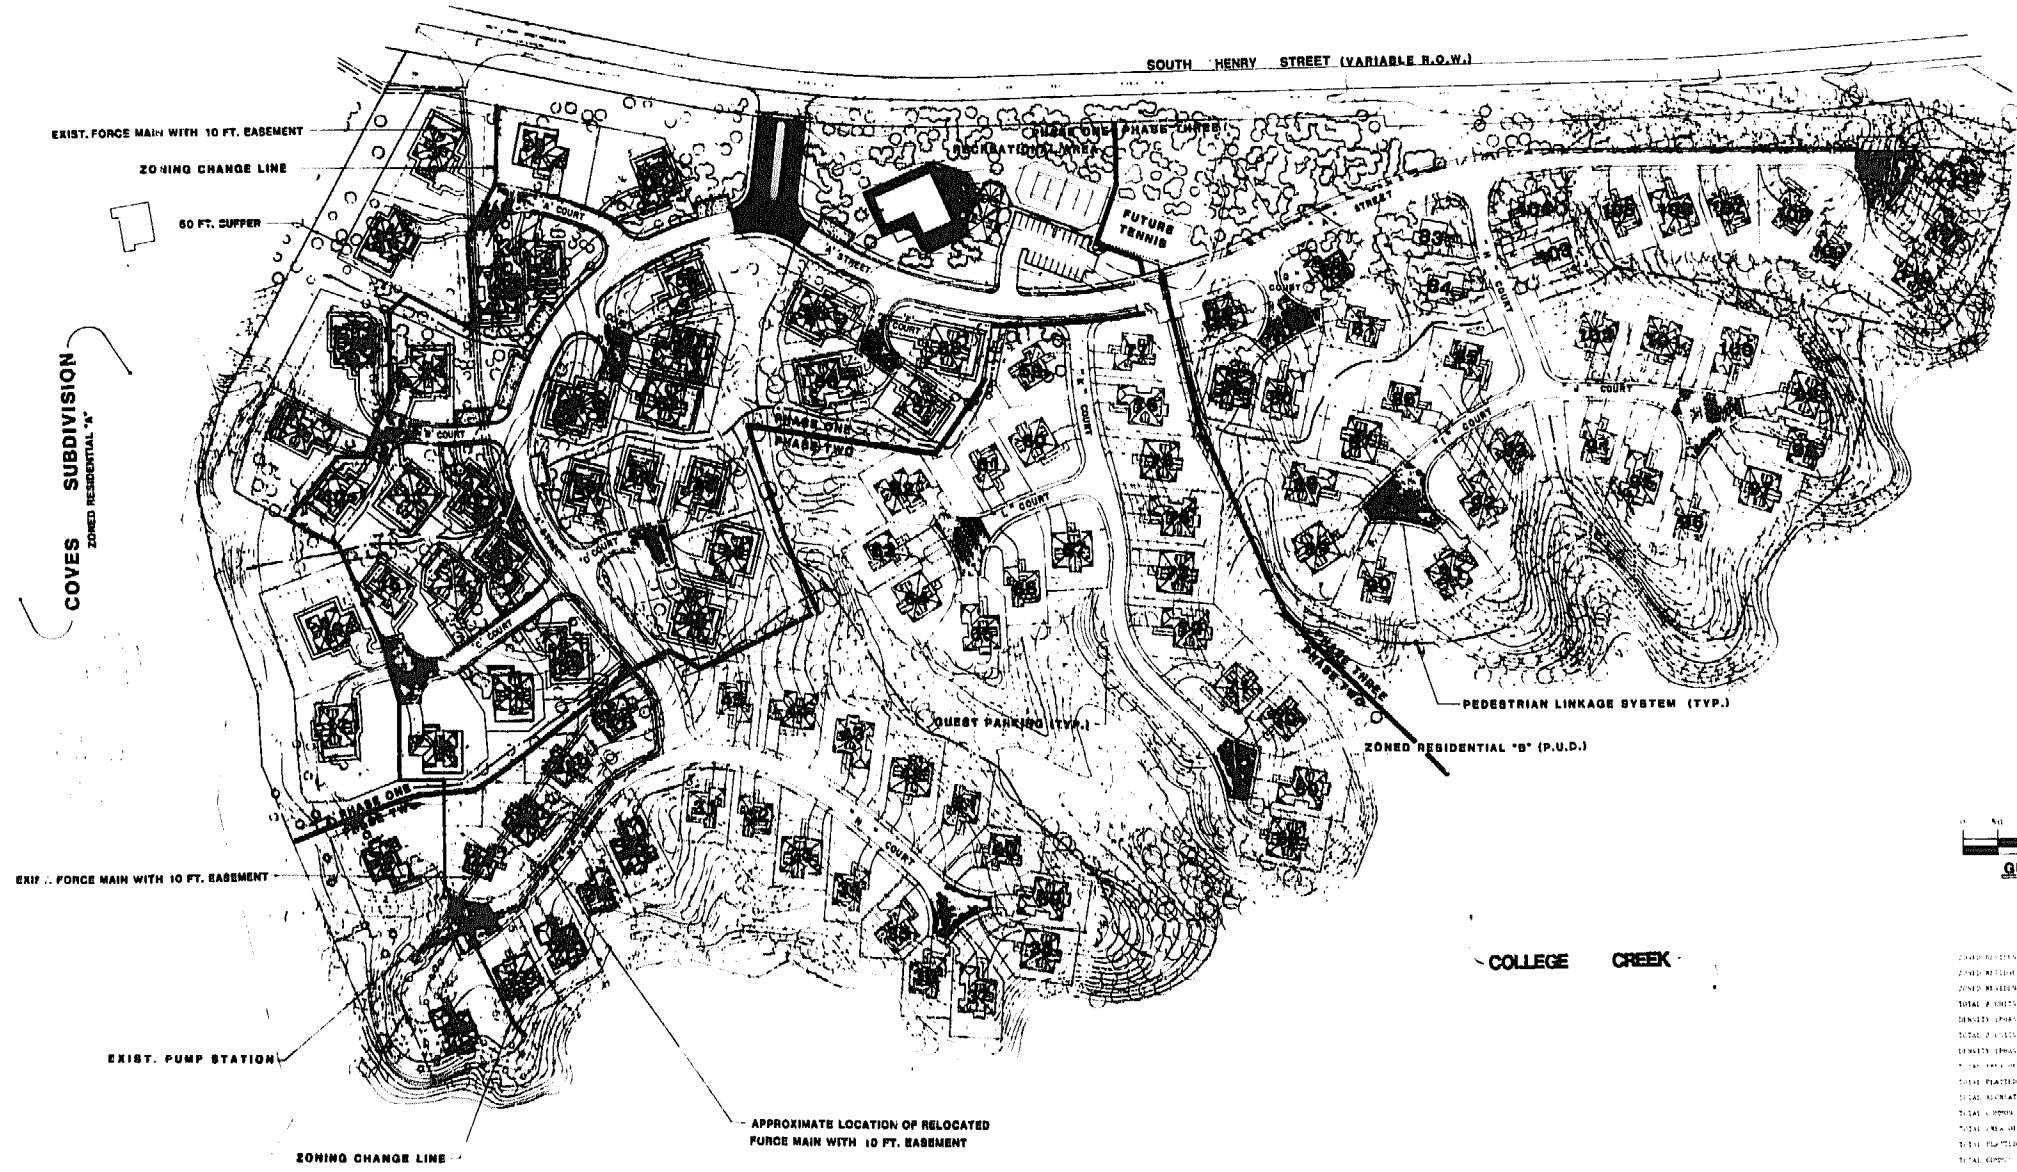

COVES SUBDIVISION  
 ZONED RESIDENTIAL "A"

EXIST. PUMP STATION

ZONING CHANGE LINE

APPROXIMATE LOCATION OF RELOCATED  
 FORCE MAIN WITH 10 FT. EASEMENT

1  
