


MERIDIAN 1961
Pg 19/266

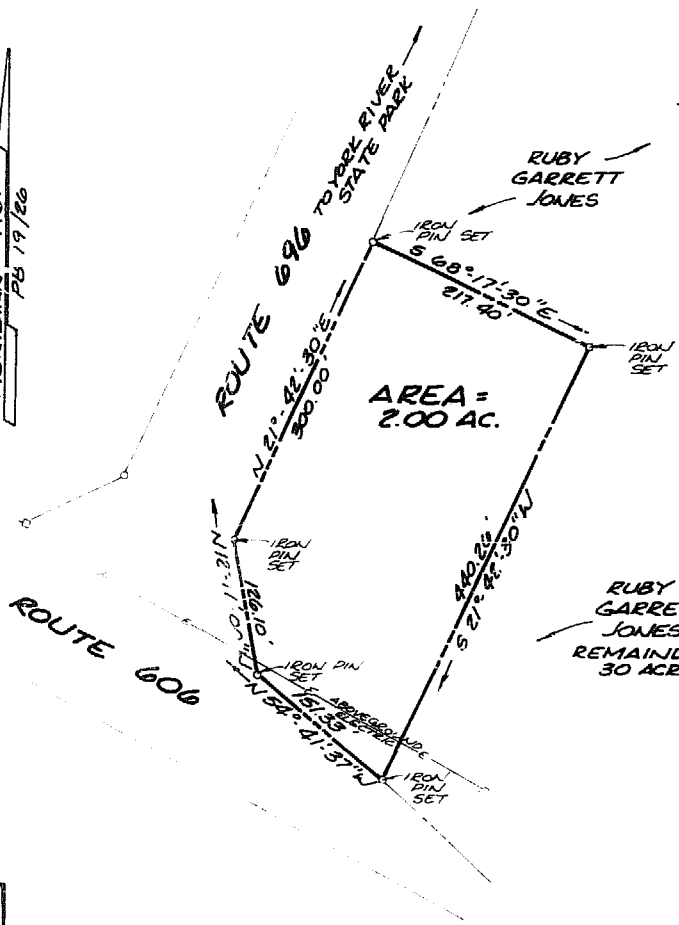

**SURVEY FOR CONVEYANCE
A PARCEL CONTAINING 02.00 ACRES**

OWNED BY:
RUBY GARRETT JONES
TO:
OSCAR R. HOUCHEMS, II

**STONEHOUSE DISTRICT
JAMES CITY COUNTY, VIRGINIA**

1:47 p.m.
3075
D.B. 325
10/2/1986
Clerk


CERTIFICATE OF APPROVAL

This subdivision shown as approved by the undersigned in accordance with existing subdivision regulations and may be committed to record
 Date 2-19-86 S. F. Wilson Highway Engineer
 Date 10/2/86 S. F. Wilson Public Works Officer
 Date 10/2/86 S. F. Wilson Agent of Planning Board

This subdivision is with free consent and in accordance with the wishes and desires of the undersigned owners and preparators
 Title to the land shown hereon is vested in the named Ruby Garrett Jones
 Book 3075 recorded in deed book 72 page 258
 in the Circuit Court of James City County, Virginia
 by Ruby G. Jones Witness
 TITLE

ENGINEER & SURVEYOR'S CERTIFICATE

I hereby certify that to the best of my knowledge and belief, all of the requirements of the Board of Supervisors and ordinances of the County of James City, Virginia, regarding the platting of subdivisions within the county have been complied with
 Given under our hands this 2nd day of Oct 19 85

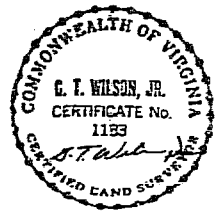

STATE OF VIRGINIA, COUNTY OF JAMES CITY
 I, G. F. Wilson, Jr., a Notary Public:

do certify that the persons whose names are signed to the foregoing writing have acknowledged the same before me in my city and state aforesaid
 Given under my hand this 10th day of June, 1986
 My commission expires January 30, 1990

STATE OF VIRGINIA, COUNTY OF JAMES CITY
 in the clerk's office of the circuit court for the County of James City the 30th day of Dec, 1985

The map shown hereon was presented and admitted to the record as the law directs
 Teste Wilson & Grand Clerk
 Plat Book 44 Page 35

REVISIONS	NO	SYMBL	BY	DATE	DESCRIPTION

SCALE 1"=100'	DES.
DATE 10/2/86	CHK BY
ENG.	DRAWN BY 108

JOB NO
HOUCHEMS
1051