


NOW OR FORMERLY: DUDLEY C. WALTERS

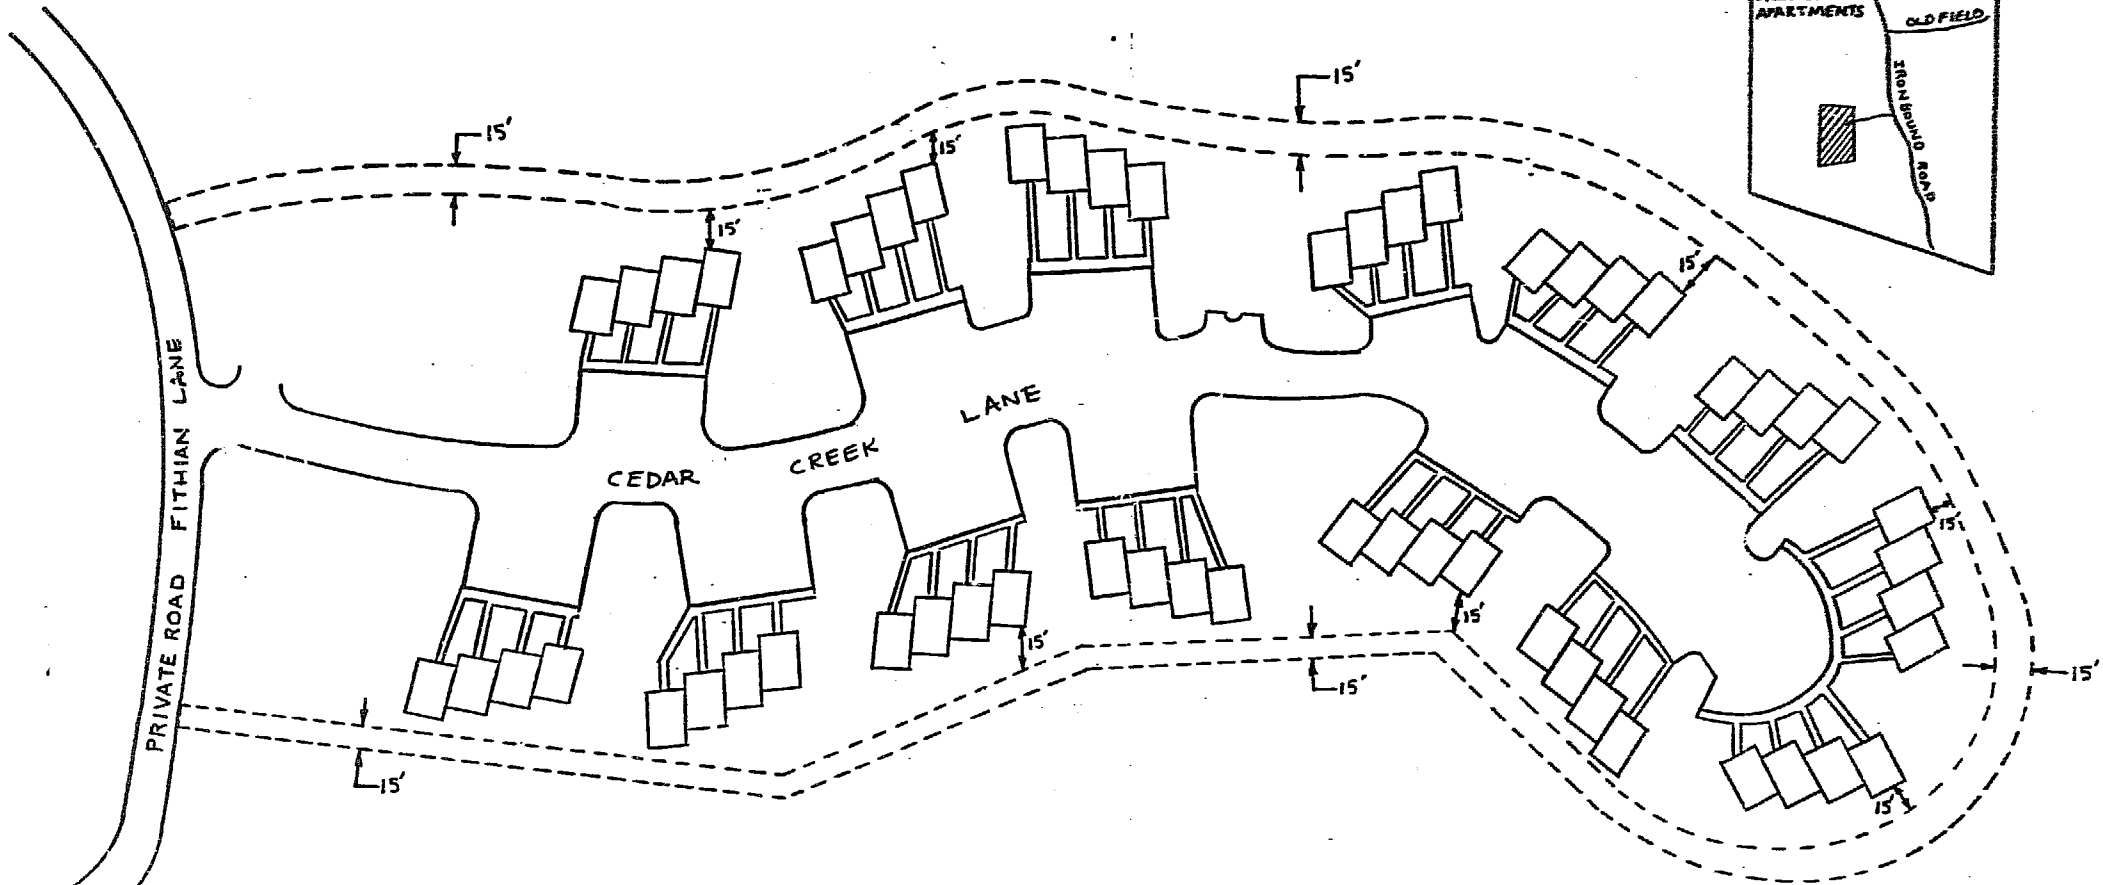

OWNER: WILLIAMSBURG VACATIONS, INC.  
A VIRGINIA CORPORATION

*AK*



Plat To Accompany  
Right-Of-Way Agreement

Virginia Electric and Power Company

R

NOW OR FORMERLY: GREENSPRING DEVELOPMENT COMPANY

Legend

Location Of Boundary Line Of Designated Right-of-Way, 15' IN WIDTH  
 Indicates Property Line Is  
 Right-Of-Way Boundary



10:51  
Recorded 2944 day of Jan 1987  
D. B. No. 329 pages 8  
Wesley Swand Clerk

UNDERGROUND

District	WILLIAMSBURG		
District-Township-Borough	County-City	State	
POWHATAN	JAMES CITY	VIRGINIA	
Office	Plat Number		
WILLIAMSBURG	28 860100		
Estimate Number	Grid Number		
28 044752 00	M1736		
Date	12-15-86		By <u>Robert K. Repandt</u>