



45 MAY 12

CEC RAILROAD RIGHT OF WAY

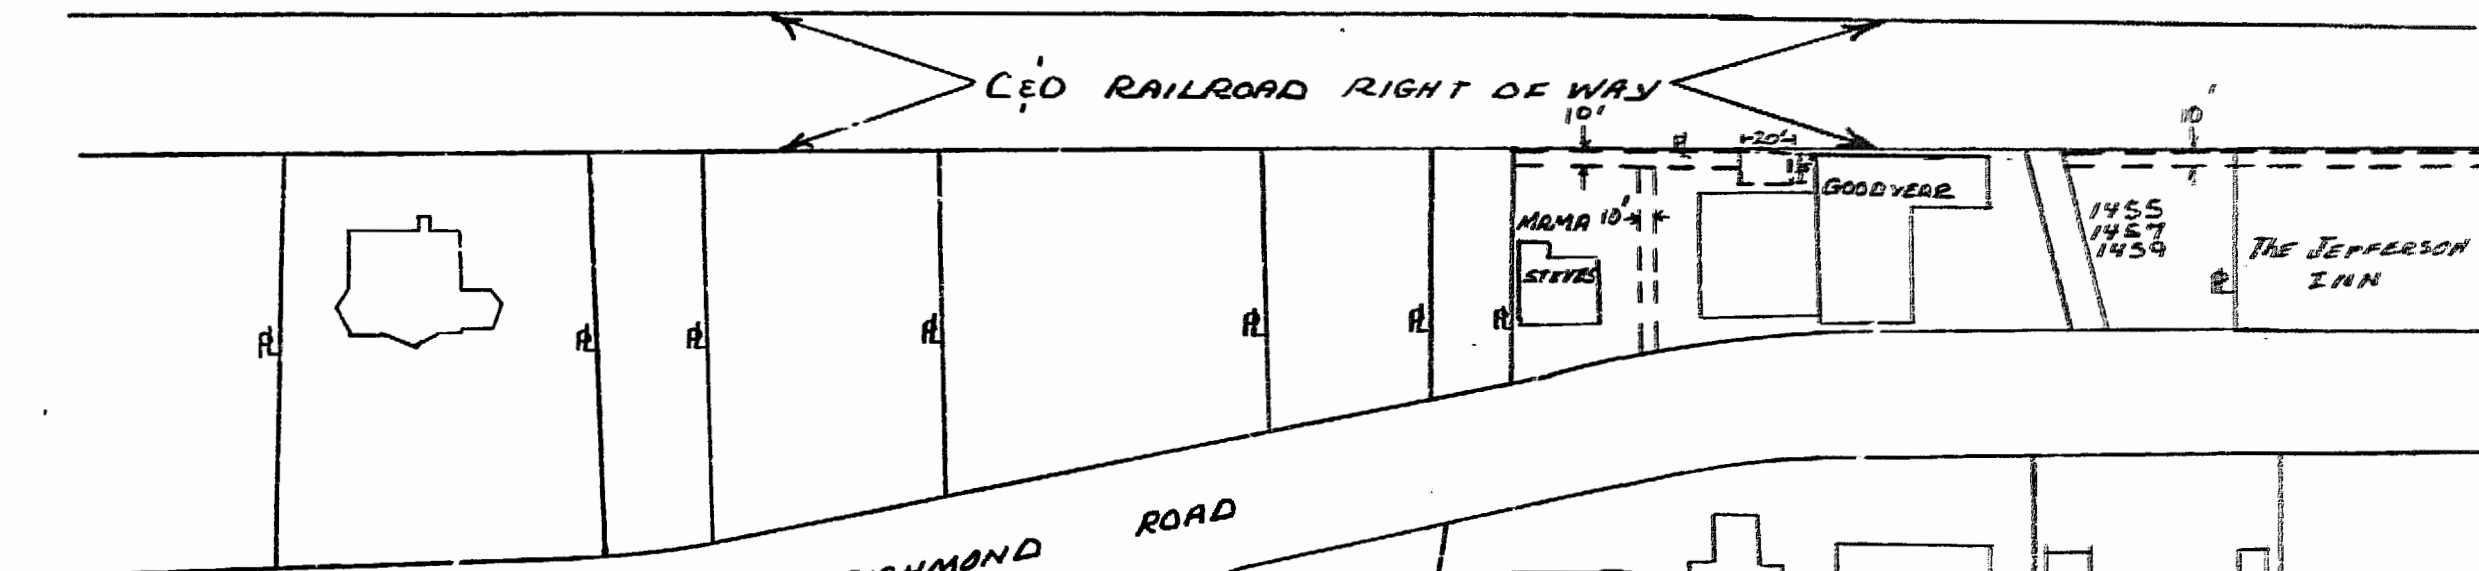


RICHMOND ROAD

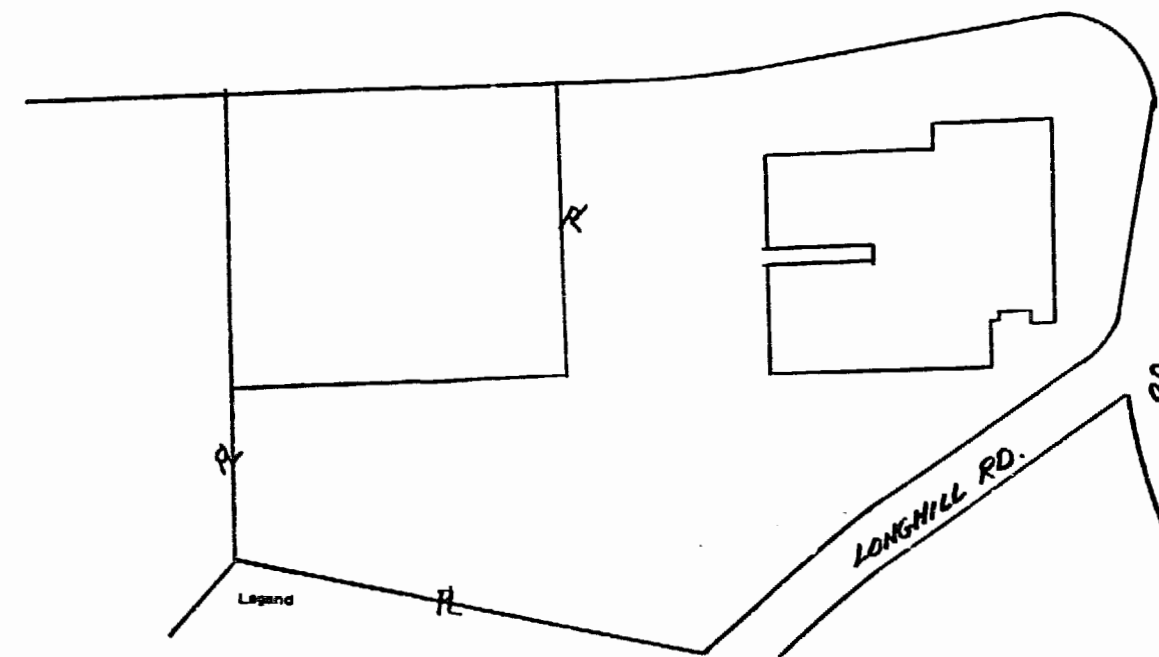

IRON BOUND RD.

LONGHILL RD.

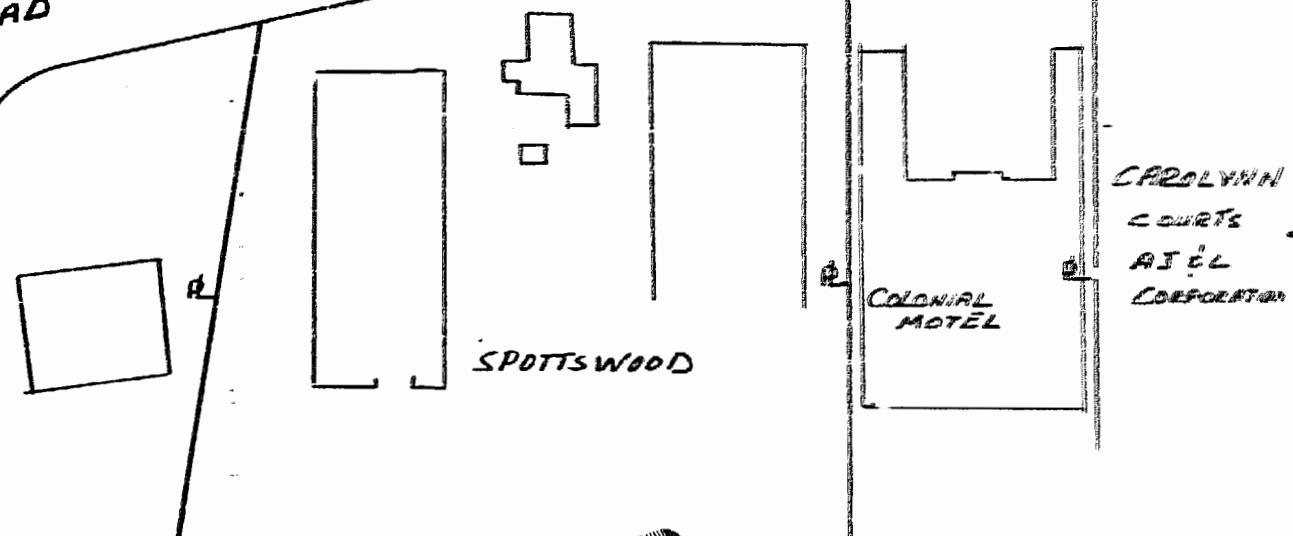

--- LOCATION OF BOUNDARY LINES OF RIGHT OF WAY ON PROPERTY OF OWNER WIDTHS AS SHOWN




Plat To Accompany Right-Of-Way Agreement

Virginia Electric and Power Company, UNDERGROUND.

BAGANAKIS - SACALIS CORP. A VIRGINIA CORPORATION

District	WILLIAMSBURG
Office	NORFOLK
Estimate Number	2804327100
Plat Number	MI837
Grid Number	2886 0092
Date	2-11-87

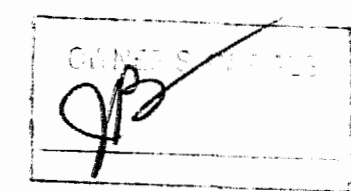

11.32
 Recorded 15th day of April 1987
 B. B. No. 78 - 3000 699
 Helene S. Ward Clerk
 William P. Hart, Jr. Dep. Clerk

