


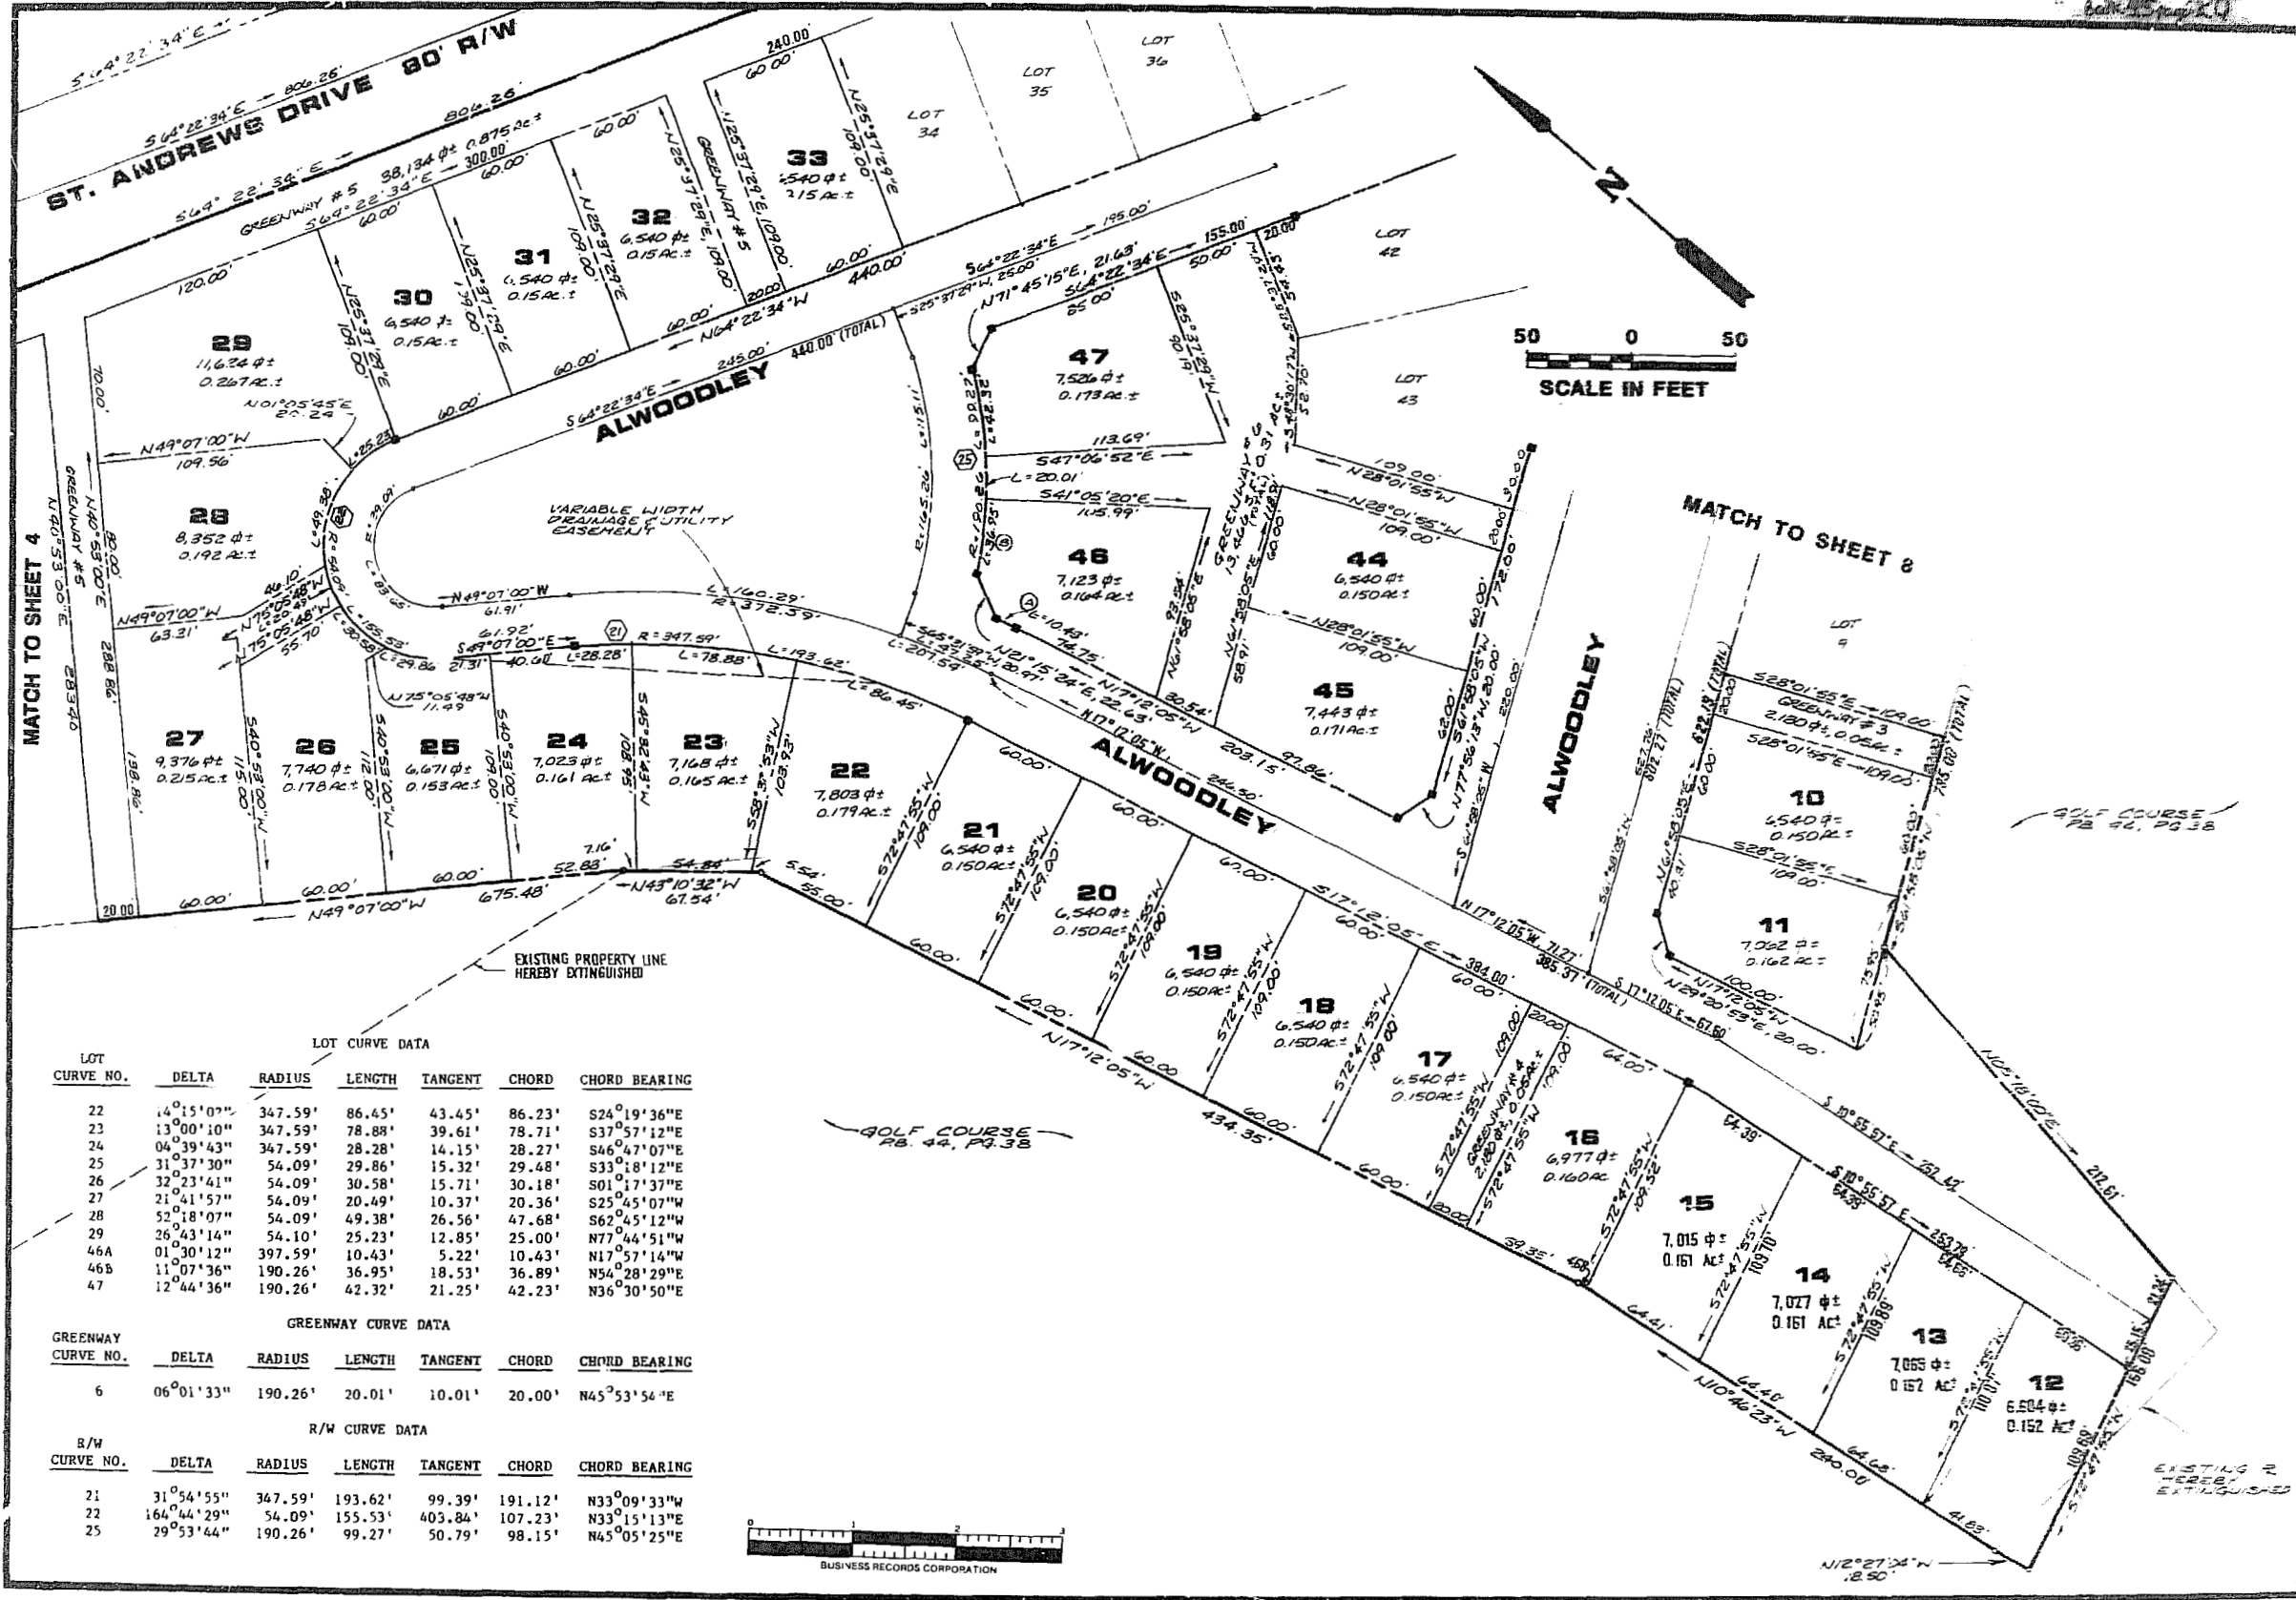

LOT CURVE DATA

LOT CURVE NO.	DELTA	RADIUS	LENGTH	TANGENT	CHORD	CHORD BEARING
22	14°15'07"	347.59'	86.45'	43.45'	86.23'	S24°19'36"E
23	13°00'10"	347.59'	78.88'	39.61'	78.71'	S37°57'12"E
24	04°39'43"	347.59'	28.28'	14.15'	28.27'	S46°47'07"E
25	31°37'30"	54.09'	29.86'	15.32'	29.48'	S33°18'12"E
26	32°23'41"	54.09'	30.58'	15.71'	30.18'	S01°17'37"E
27	21°41'57"	54.09'	20.49'	10.37'	20.36'	S25°45'07"W
28	52°18'07"	54.09'	49.38'	26.56'	47.68'	S62°45'12"W
29	26°43'14"	54.10'	25.23'	12.85'	25.00'	N77°44'51"W
46A	01°30'12"	397.59'	10.43'	5.22'	10.43'	N17°57'14"W
46B	11°07'36"	190.26'	36.95'	18.53'	36.89'	N54°28'29"E
47	12°44'36"	190.26'	42.32'	21.25'	42.23'	N36°30'50"E

GREENWAY CURVE DATA

GREENWAY CURVE NO.	DELTA	RADIUS	LENGTH	TANGENT	CHORD	CHORD BEARING
6	06°01'33"	190.26'	20.01'	10.01'	20.00'	N45°53'54"E

R/W CURVE DATA

R/W CURVE NO.	DELTA	RADIUS	LENGTH	TANGENT	CHORD	CHORD BEARING
21	31°54'55"	347.59'	193.62'	99.39'	191.12'	N33°09'33"W
22	164°44'29"	54.09'	155.53'	403.84'	107.23'	N33°15'13"E
25	29°53'44"	190.26'	99.27'	50.79'	98.15'	N45°05'25"E



AES, a professional corporation
 1761 Jamestown Road, Williamsburg, Va. 23185
 804-253-0040
 Engineering, Planning, Surveying

PLAT OF
FORD'S COLONY
@ WILLIAMSBURG
SECTION X
LOTS 10 TO 33, 44 TO 47
 POTOMAC DISTRICT JAMES CITY COUNTY VIRGINIA

COMMONWEALTH OF VIRGINIA
 PAUL C. SMALL
Paul C. Small
 No. 1247
 LAND SURVEYOR

No.	DATE	REVISION / COMMENT / NOTE	BY

Designed: JMS Drawn: MMS
 Scale: 1"=50' Date: JAN 12, 1993
 Project No.: 5652
 Drawing No.: 7 of 8