




86-21



THE DEYOUNG-JOHNSON GROUP, INC.
ENGINEERS · ARCHITECTS · SURVEYORS
P.O. BOX 197 WILLIAMSBURG, VIRGINIA 23187 (804) 253-0673

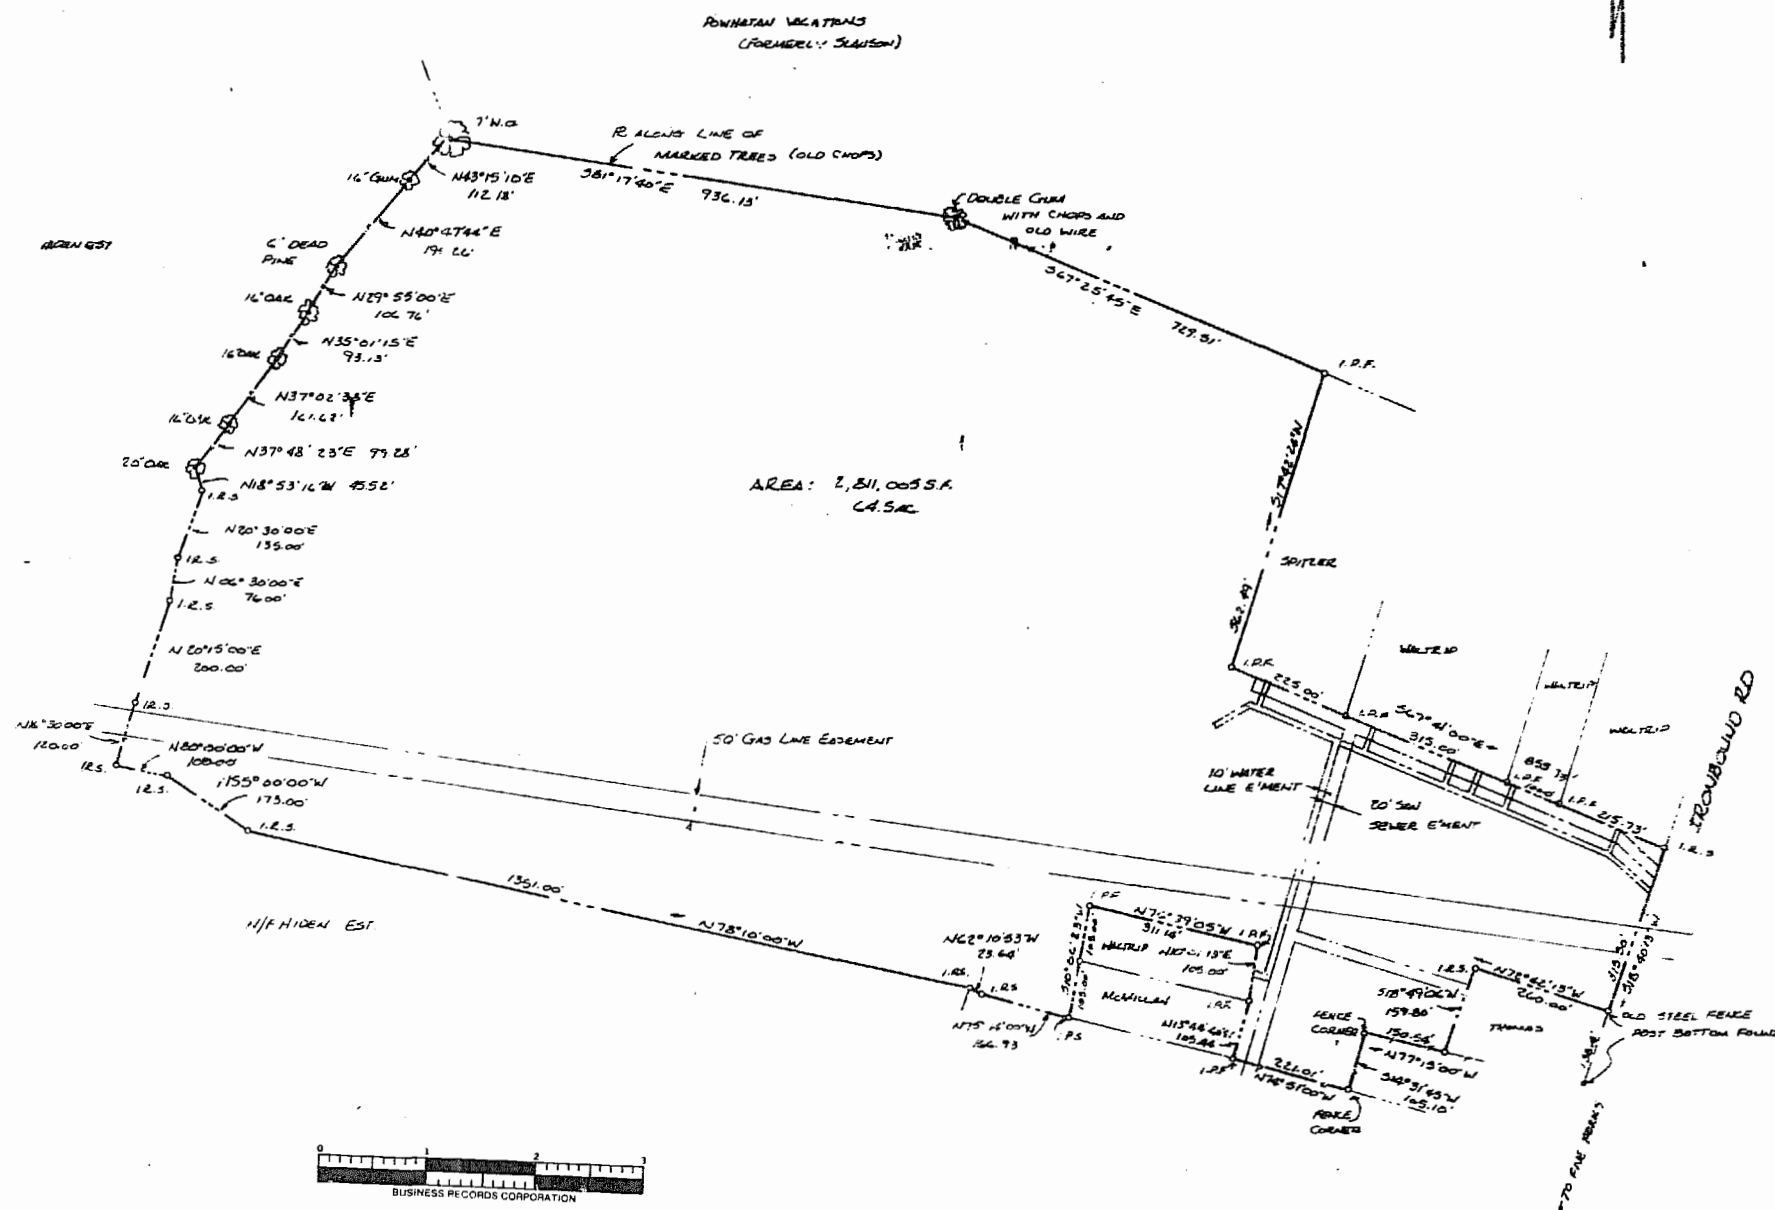

REF: DB 80/601
DB 70/1
DB 16/144
DB 6/117
DB 9/454
DB 16/5/822
DB 20/129
12.10
Recorded 23rd day of June, 1986
in
B. B. No. 380 pages 181
Helen S. Ward Clerk
By: [Signature] Deputy

A SURVEY OF 64.5 ACRES OF LAND
MAYO W. & ANNIE LEE WALTER
JAMES CITY COUNTY, VA (46-2)(1-3A)

Powhatan Trails
Z-9-87

DATE APR 22, 1986
DESIGNED
DRAWN
SCALE 1"=200'