



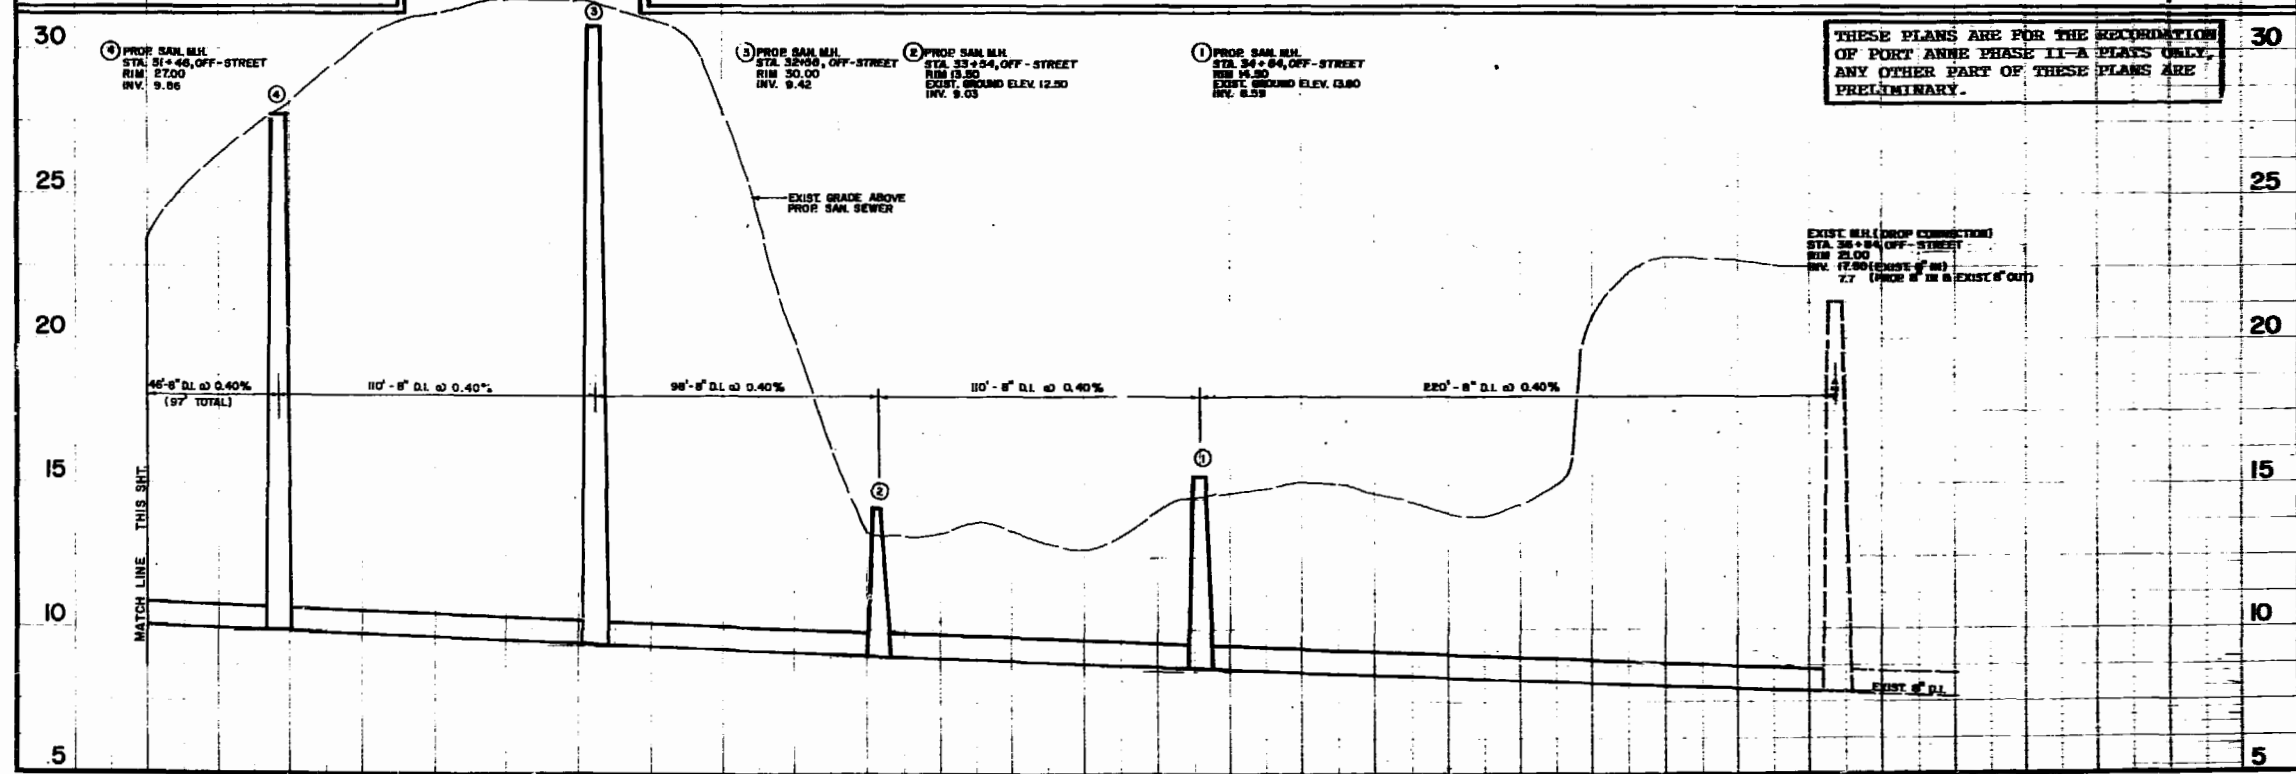

**OFF-STREET PROFILES**  
**FOR**  
**PORT ANNE**  
**PHASES TWO & THREE**  
 WILLIAMSBURG, VIRGINIA

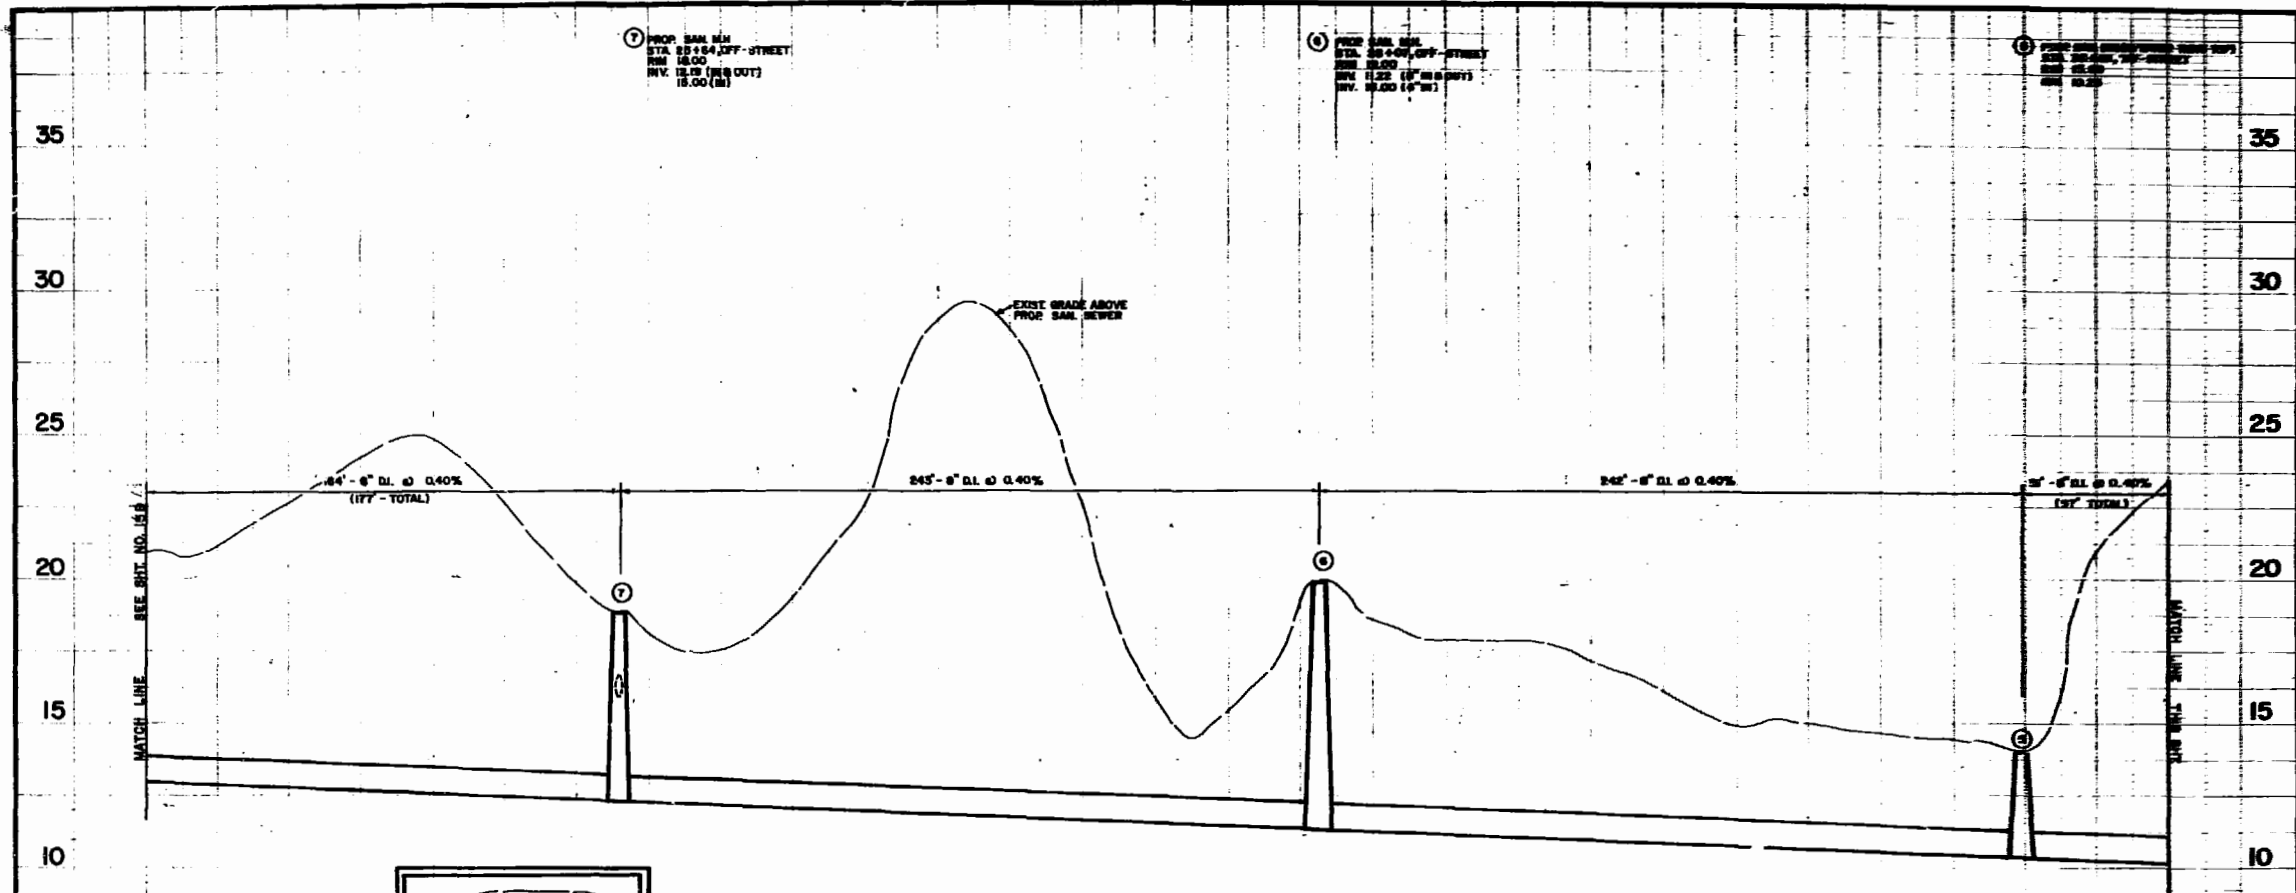

THESE PLANS ARE FOR THE RECORDATION OF PORT ANNE PHASE LI-A PLATS ONLY. ANY OTHER PART OF THESE PLANS ARE PRELIMINARY.

Designed:	WCR/KFL
Drawn:	RLM
Checked:	A.D.S.
Scale:	1" = 10'
Date:	2/21/86
File No.:	E-8905A
Project No.:	6405A
Sheet No.:	

**13C**

