


ELOISE A. YANCEY; ANNA MARIE YANCEY, TRUSTEES
DB 6/1201


MAG. NORTH PER
WINSTON TERRACE
SECTION THE PLAT
1959 (PB 4/120)

NIF
PILOT LIFE
INS. CO.

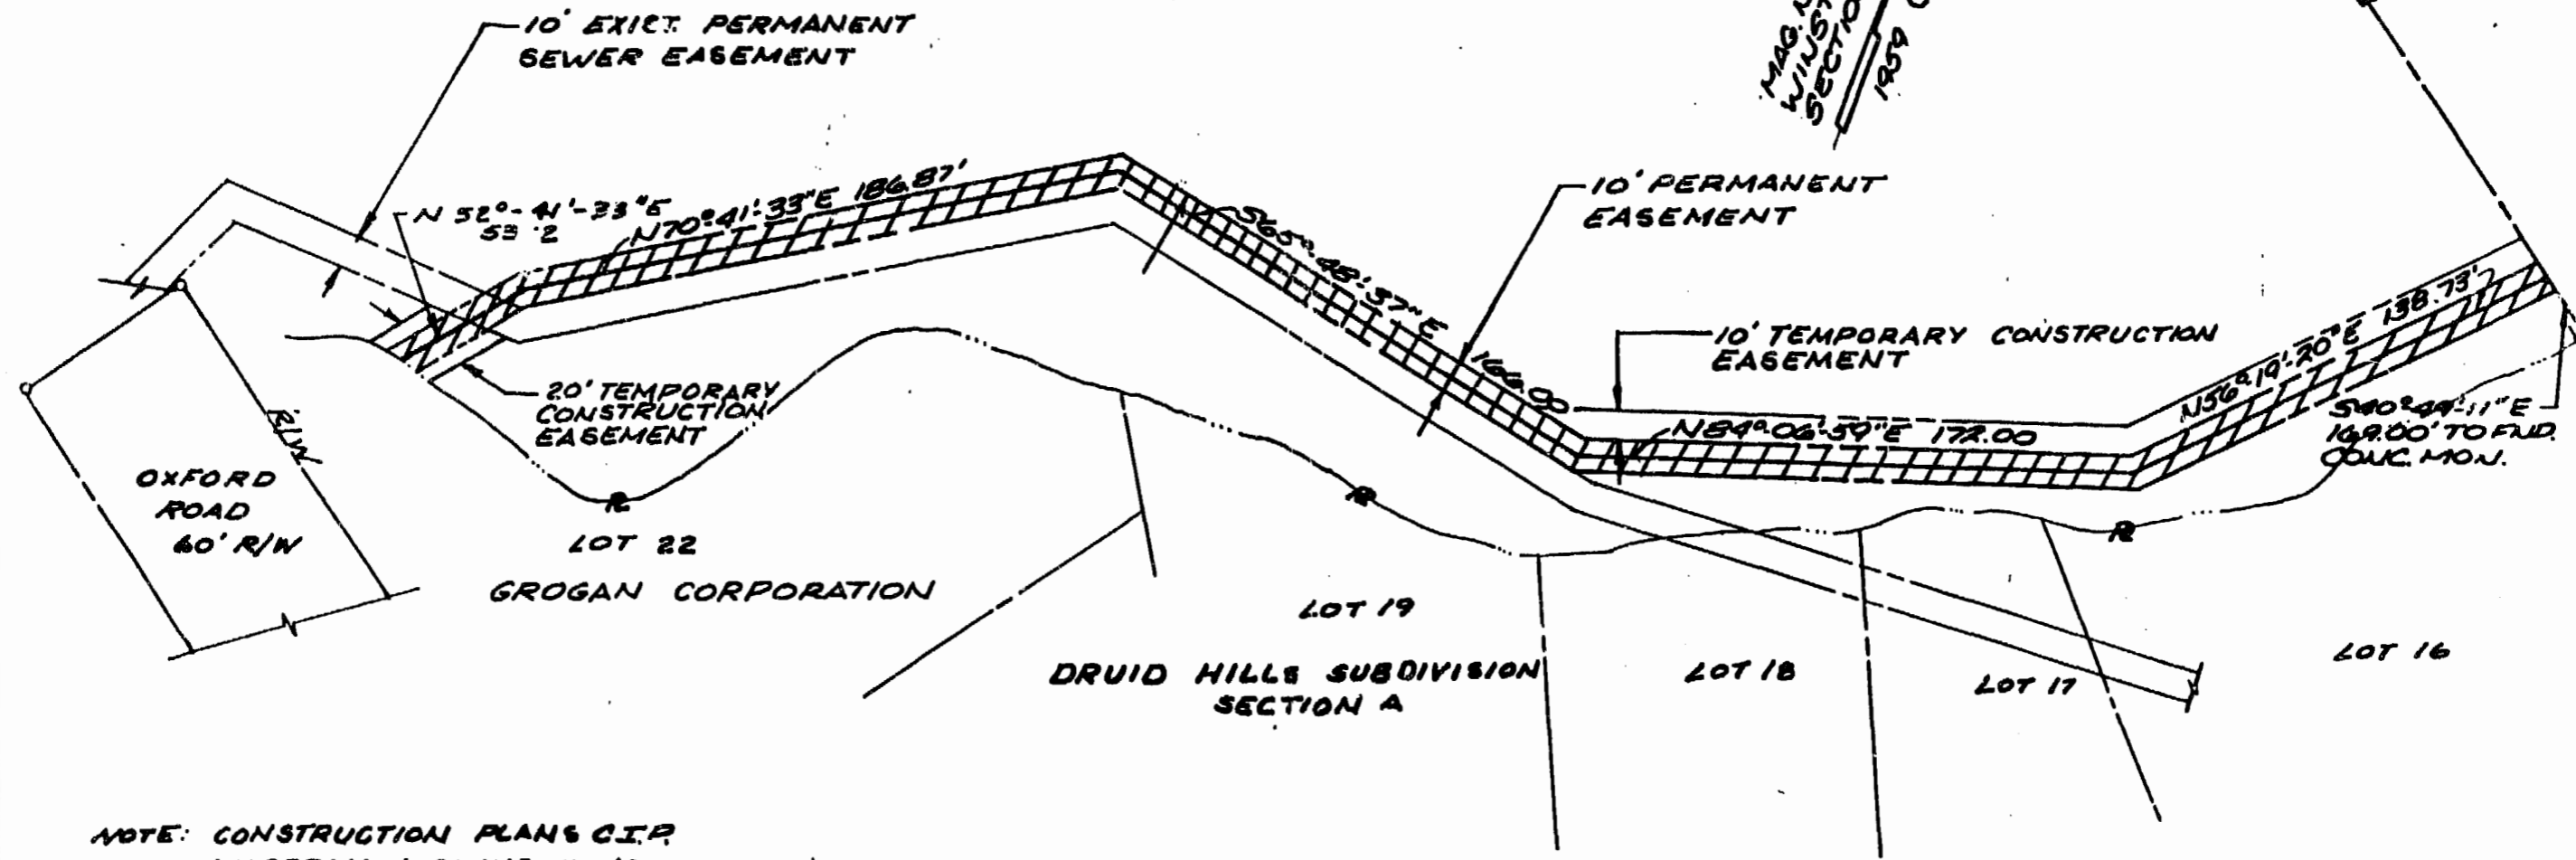

NOTE: CONSTRUCTION PLANS C.I.P.
WATERMAIN CONNECTIONS
SHT 1 OF 5, 1986

SHADED AREA INDICATES
PERMANENT EASEMENT

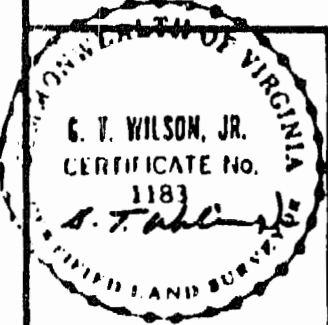

9/16/87
Recorded 18th day of Nov. 1987
in
DB No. 370 pages 91
Eloise A. Yancey
Eloise A. Yancey

A PLAT OF WATERLINE EASEMENT.
TO: JAMES CITY SERVICE AUTHORITY
FROM: ELOISE A. YANCEY;
ANNA MARIE YANCEY,
TRUSTEES

REVISIONS	NO.	SYMBL.	BY	DATE	DESCRIPTION	SCALE	DES.	JOB NO.
						1/650		
						DATE	CHK BY	
						11/86		
						ENG.	DWN BY	
						DP	CH	

BUCHART-HORN, INC.
Consulting Engineers & Planners
YORK, PA. HARRISBURG, PA. WASHINGTON, D.C. LEWISBURG, PA.
BALTIMORE, MD. MEMPHIS, TENN. VERO BEACH, FLA. NEW ORLEANS, LA.
WILLIAMSBURG, VA. CHARLESTON, W.VA.