
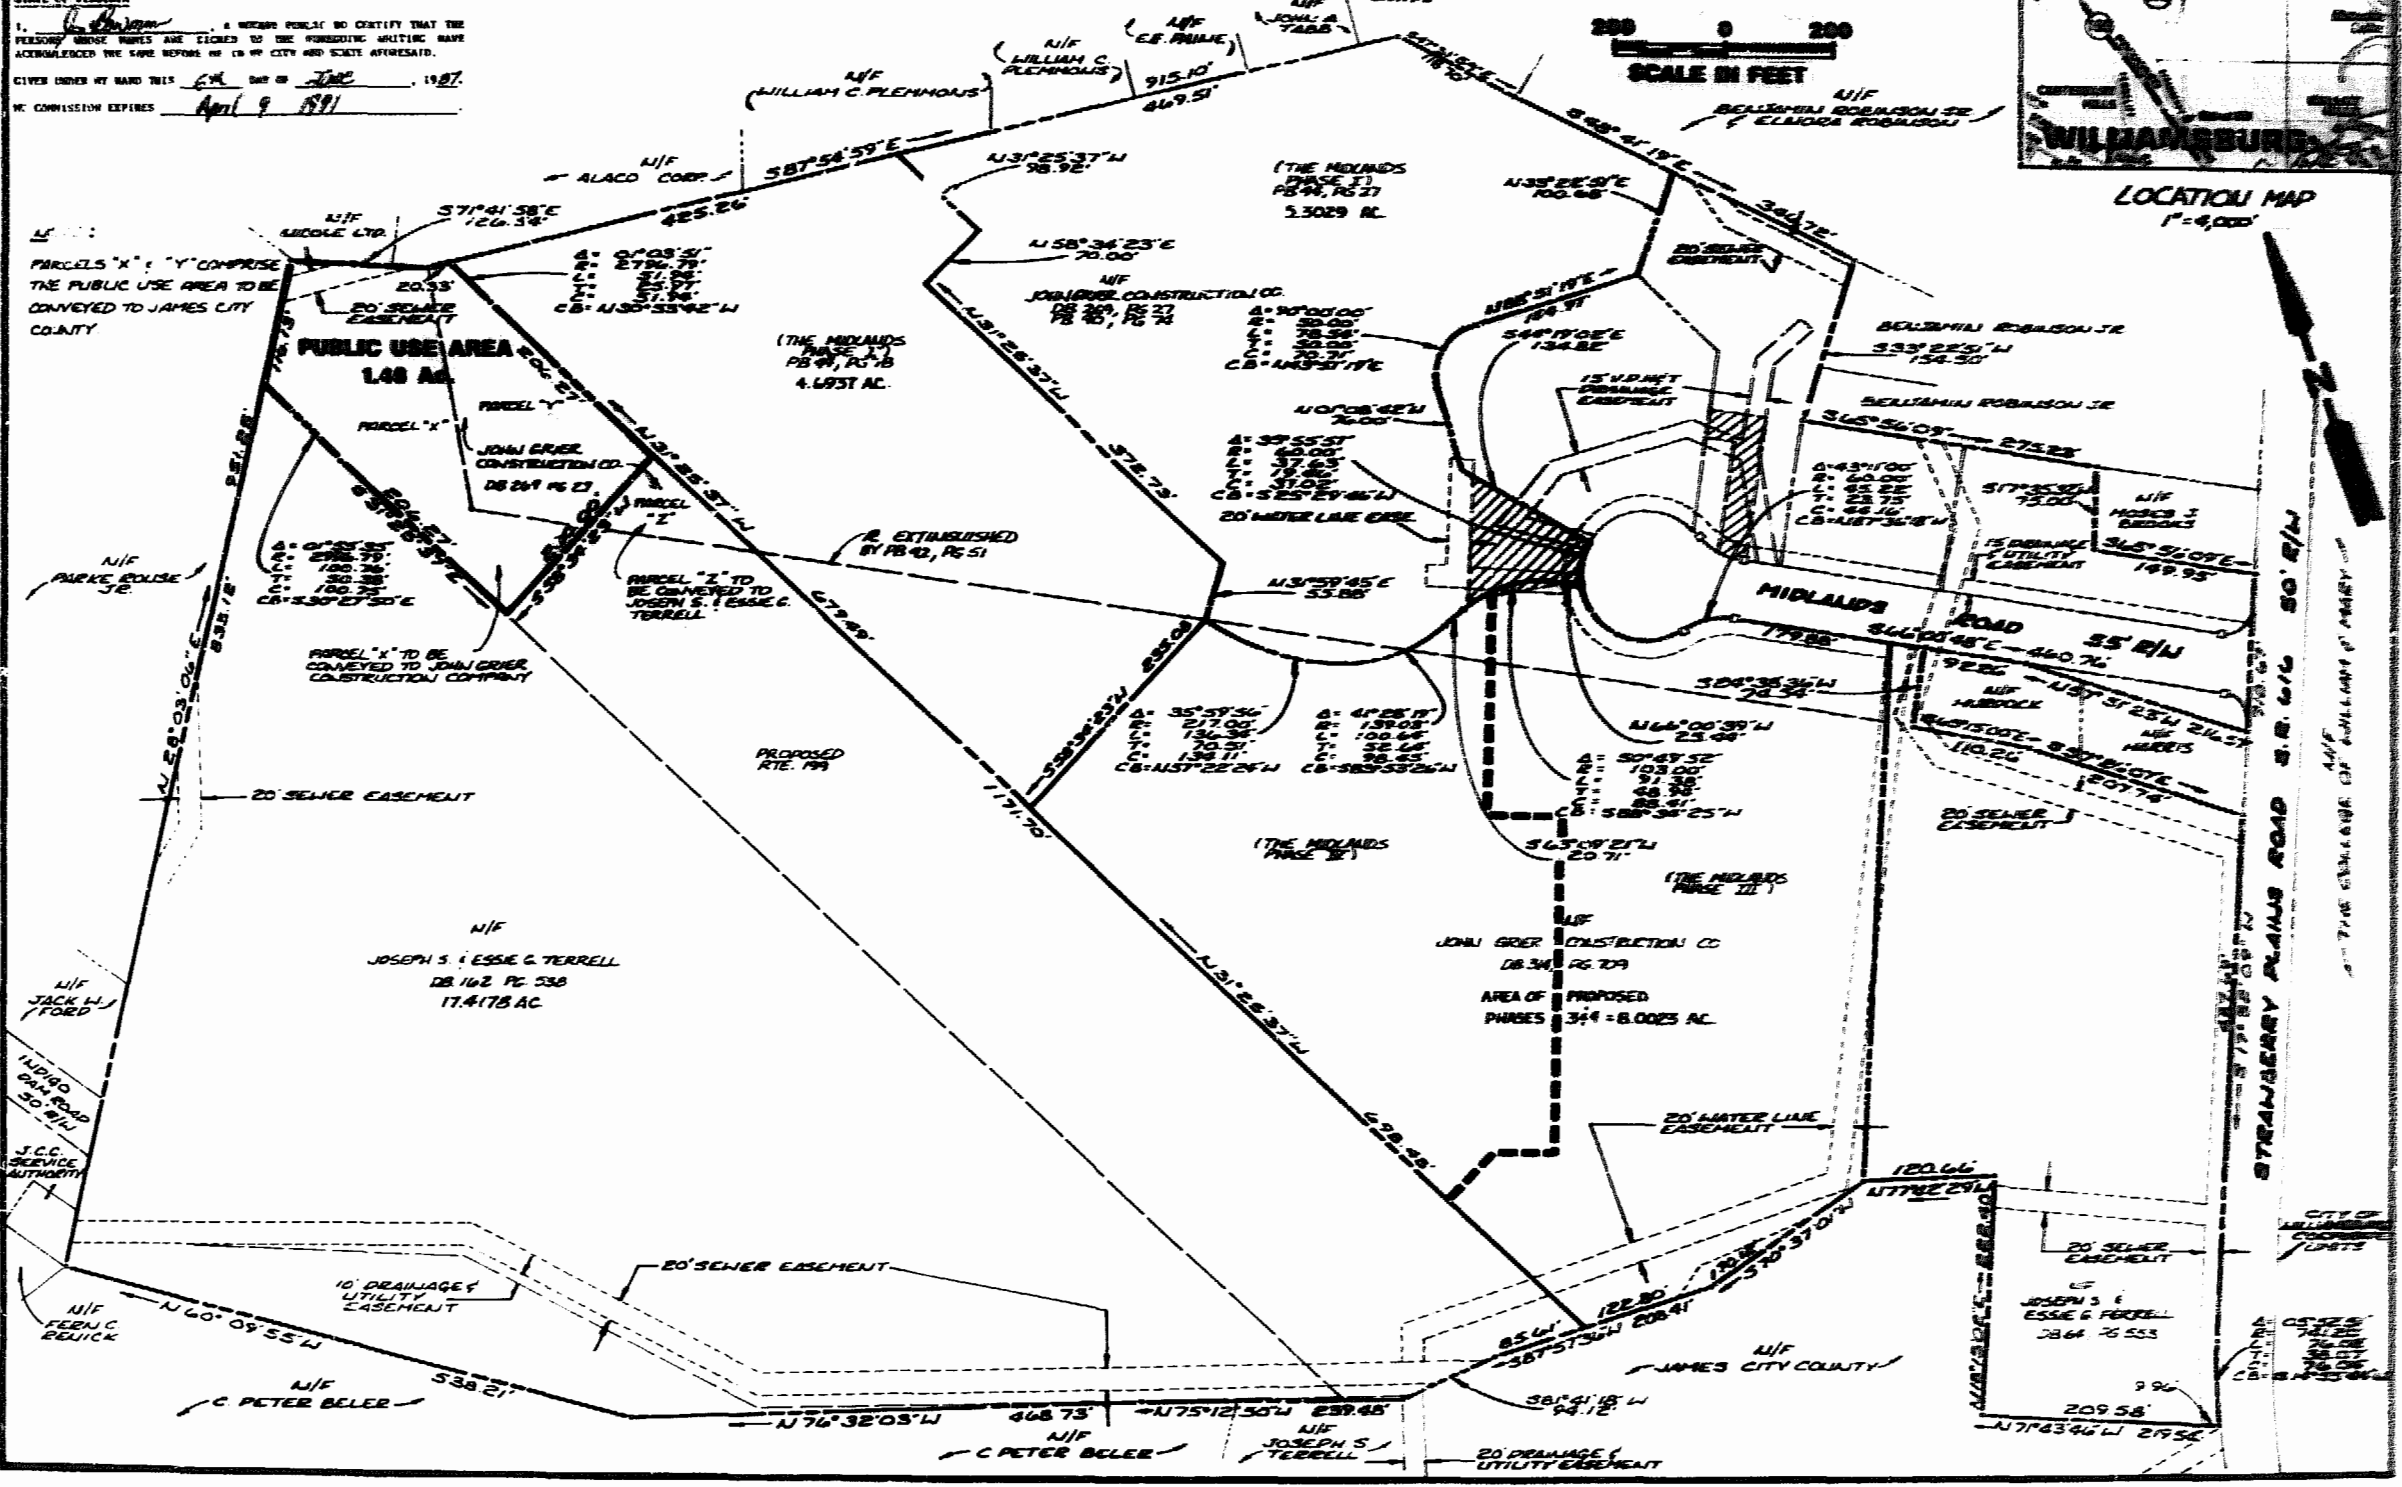


OWNER'S CONSENT & INDICATION
 THIS SUBDIVISION IS WITH THE FREE CONSENT AND IN ACCORDANCE WITH THE WILLS AND DESIRES OF THE UNDERSIGNED OWNERS AND PROPRIETORS.
JOHN GREER CONSTRUCTION COMPANY
 BY Joseph S. Terrell, President
 STATE OF VIRGINIA
 I, John Greer, a Notary Public do certify that the persons whose names are signed to the foregoing writing have acknowledged the same before me in my City and State aforesaid.
 GIVEN UNDER MY HAND THIS 6th DAY OF June, 1997.
 MY COMMISSION EXPIRES April 9, 1991

CLERK'S CERTIFICATE
 STATE OF VIRGINIA, COUNTY OF JAMES CITY
 IN THE CLERK'S OFFICE OF THE CIRCUIT COURT FOR THE COUNTY OF JAMES CITY THE 17th DAY OF June, 1997 THIS MAP WAS PRESENTED AND ADMITTED TO THE RECORD AS THE LAW DIRECTS.
 TEST: William Steward CLERK
 PLAT BOOK 41, PAGE 31

CERTIFICATE OF APPROVAL
 THIS SUBDIVISION IS APPROVED BY THE UNDERSIGNED IN ACCORDANCE WITH EXISTING SUBDIVISION REGULATIONS AND MAY BE COMMITTED TO RECORD.
 DATE 12/16/97 NAME OF GOVERNING BODY James City County
 BY Paul C. Smae LAND SURVEYOR

SURVEYOR'S STATEMENT
 I HEREBY CERTIFY THAT TO THE BEST OF MY KNOWLEDGE AND BELIEF, ALL OF THE REQUIREMENTS OF THE SERIES OF SURVEYING AND ORDINANCES OF THE COUNTY OF JAMES CITY, VIRGINIA, REGARDING THE PRACTICE OF SURVEYING WITHIN THE COUNTY HAVE BEEN COMPLIED WITH.
 GIVEN UNDER MY HAND THIS 12th DAY OF June, 1997.
 BY Paul C. Smae, P.E., C.S.

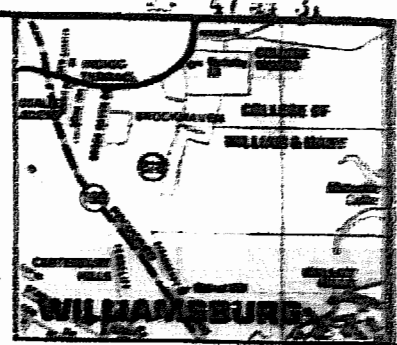

AES, a professional corporation
 1761 Jamestown Road, Williamsburg, Va. 23185
 804-253-0040
 Engineering, Planning, Surveying

PLAT OF BOUNDARY LINE ADJUSTMENT AND CONVEYANCE OF PUBLIC USE AREA TO JAMES CITY COUNTY
 BERKELEY DISTRICT JAMES CITY COUNTY VIRGINIA



DESIGNED BY	DATE
DRAWN BY	DATE
CHECKED BY	DATE
DATE	REVISION / COMMENT / NOTE

Designed By: Paul C. Smae
 Date: 6-24-97
 Project No: 6356
 Drawing No: PLAT