


COR 18

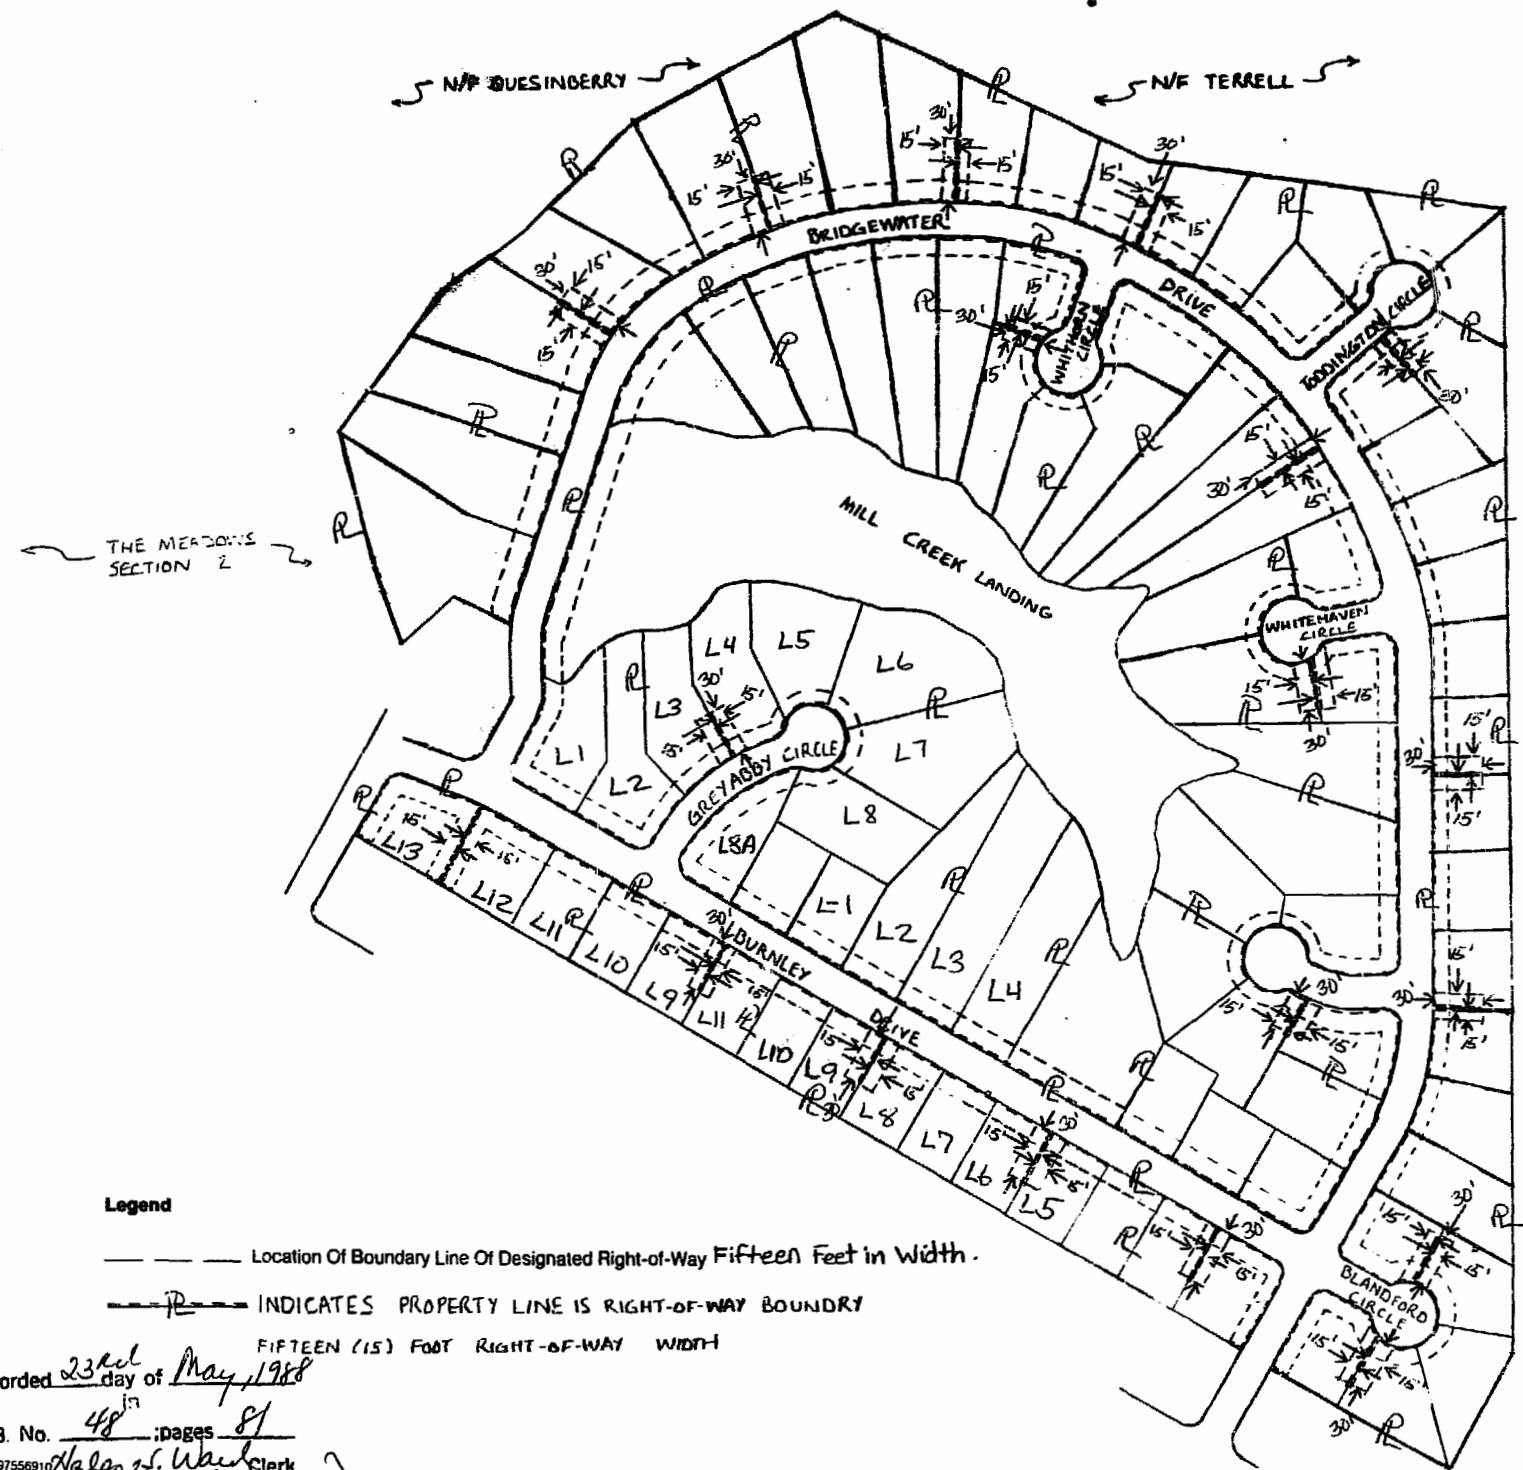

CANTERBURY HILLS

PROPERTY OF
JOHN GRIER CONSTRUCTION
COMPANY, INC.

OWNER'S INITIALS
JST

CANTERBURY HILLS



Plat To Accompany
Right-Of-Way Agreement

Virginia Electric and Power Company

Underground
District

WILLIAMSBURG

District-Township-Borough	County-City	State
BERKELEY	JAMES CITY	VIRGINIA
Office	Plat Number	
WILLIAMSBURG	28-88-0051	
Estimate Number	Grid Number	
28-712-00187	M1836	
Date	March 14, 1988 By Stephen C. Headley	

Legend

----- Location Of Boundary Line Of Designated Right-of-Way Fifteen Feet in Width.

----- INDICATES PROPERTY LINE IS RIGHT-OF-WAY BOUNDRY

FIFTEEN (15) FOOT RIGHT-OF-WAY WIDTH

Recorded 23rd day of May, 1988

A. B. No. 48; pages 81

No. 37556910
By: Dawn C. Harts
Clerk