

VICINITY MAP 1" = 2000'

SOURCE OF TITLE

TITLE TO THE PROPERTY SHOWN HEREON IS VESTED IN GEORGE J. & DORIS
CHOHANY; DEED BOOKS 71 / 62, 72 / 280, 72 / 376, 74 / 88, 76 / 552;
84 / 53 & 85 / 572
JOHN G. & MICHAEL P. CHOYANY; DEED BOOK 60 / 672

OWNER'S CONSENT & DEDICATION

THIS BOUNDARY ADJUSTMENT & LOT LINE VACATION IS WITH THE
FREE CONSENT AND IN ACCORDANCE WITH THE WISHES AND DESIRES OF THE
UNDERSIGNED OWNERS AND PROPRIETORS.

BY: <u>David Chokany</u>	<u>4/27/88</u> (DATE)
BY: <u>Terrell Chokany</u>	<u>4/27/88</u> (DATE)
BY: <u>John B. Chokany</u>	<u>4/27/88</u> (DATE)
BY: <u>Michael D Chokany</u>	<u>4/27/88</u> (DATE)

STATE OF VIRGINIA

1 William J. Nott A NOTARY PUBLIC FOR THE STATE OF
VIRGINIA DO ~~IFY~~ THAT THE PERSONS WHOSE NAMES ARE SIGNED TO
THE FOREGOING WK AG HAVE ACKNOWLEDGED THE SAME BEFORE ME IN MY
CITY AND STATE AFORESAID.

GIVEN UNDER MY HAND THIS 27 DAY OF April, 1982


SIGNATURE (NOTARY) William F. Matto

MY COMMISSION EXPIRES 9 April 1991

CITY OF WILLIAMSBURG

THIS PLAT IS APPROVED BY THE UNDERSIGNED AGENT OF THE CITY OF WILLIAMSBURG;

BY: Karl T. Hester June 1, 1988
AGENT OF GOVERNING BODY (DATE)

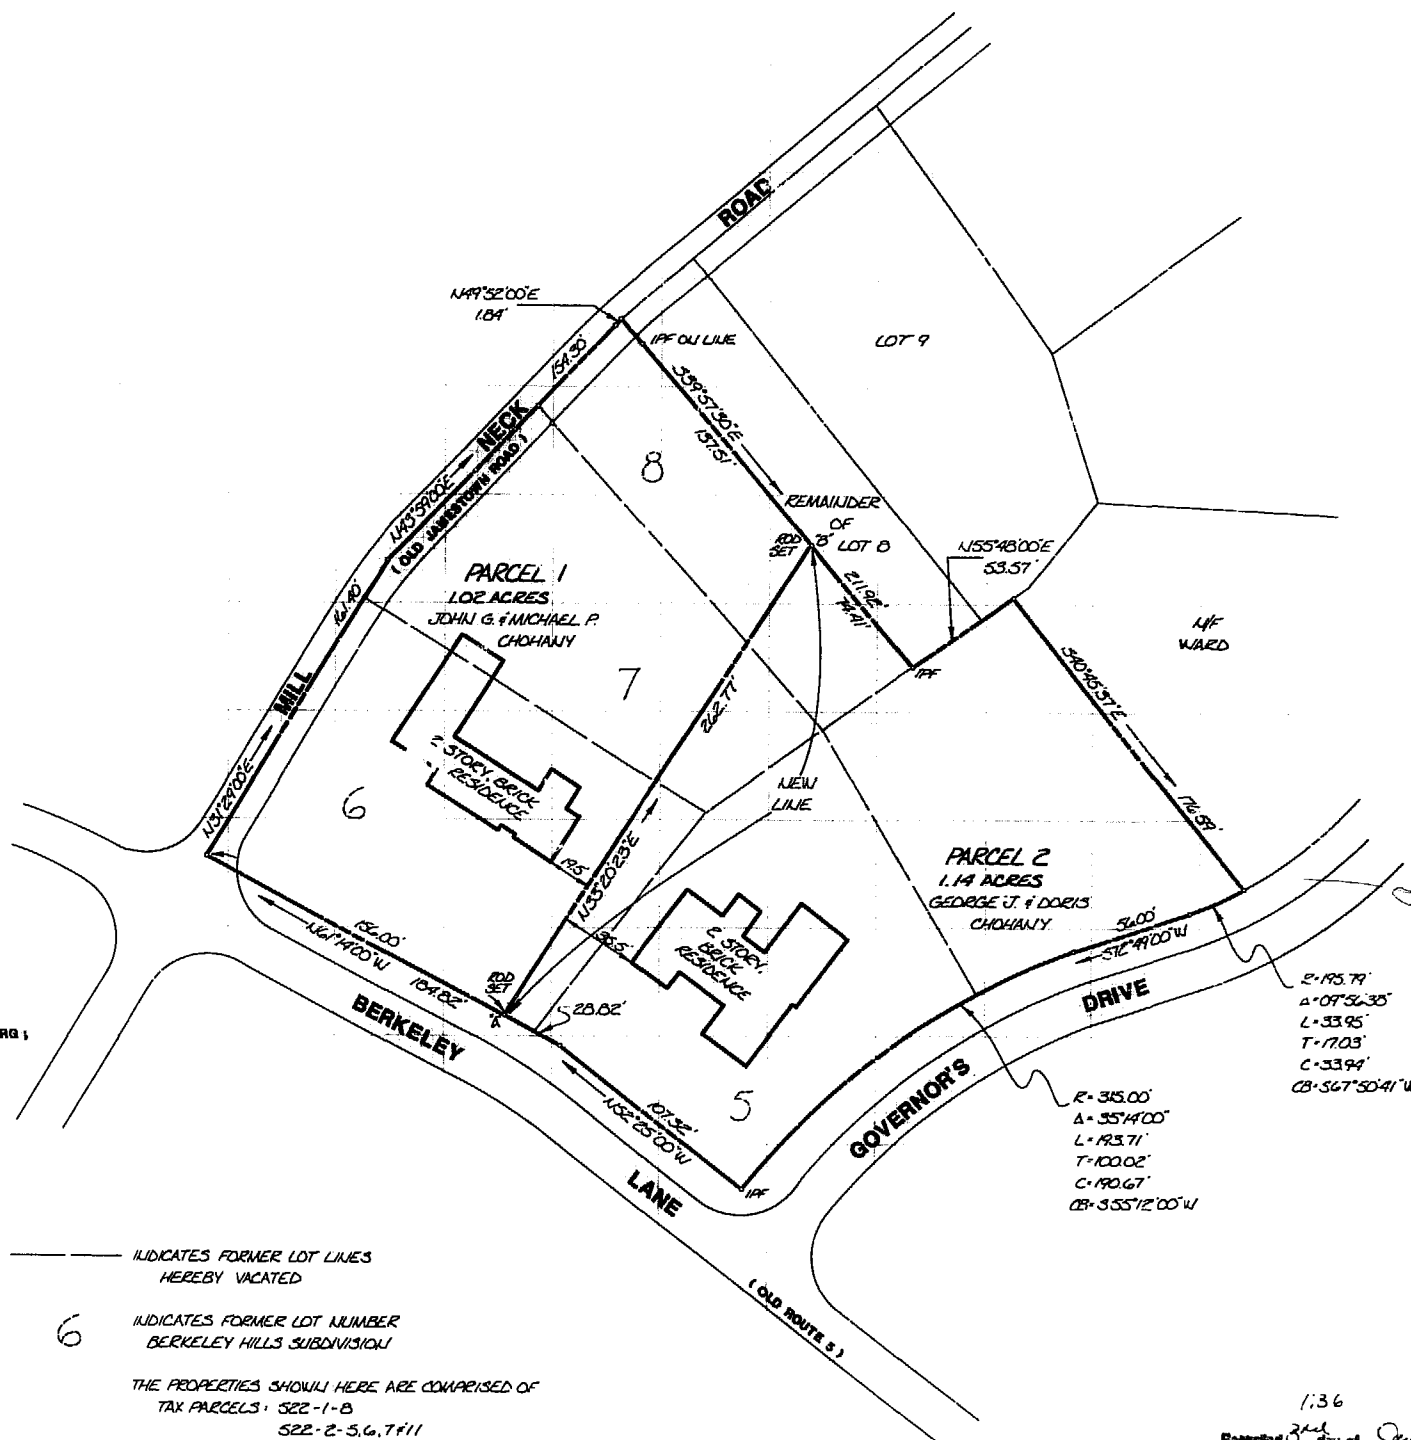

INDICATES FORMER LOT LINES
HEREBY VACATED

6 INDICATES FORMER LOT NUMBER
BERKELEY HILLS SUBDIVISION

THE PROPERTIES SHOWN HERE ARE COMPRISED OF
TAX PARCELS: 522-1-B
522-2-56.7#11

LINE "A"-B IS BASED ON FOUND PIPES AS NOTED.
REMAINDER OF LINES AS SHOWN TAKEN FROM
PLATS OF RECORD.

1:36
Recorded 3rd day of June, 1948
in
D. B. No. 84 page 55
Walter J. Smith



AES, a professional corporation


1761 Jamestown Road, Williamsburg, Va. 23185

804-253-0040

Engineering, Planning, Surveying

**PLAT FOR BOUNDARY
ADJUSTMENT & LOT LINE
VACATION BETWEEN THE
PROPERTIES OF: GEORGE J. &
DORIS CHOHANY.**

JOHN G. & MICHAEL P. CHOYANY
CITY OF WILLIAMSBURG VIRGINIA

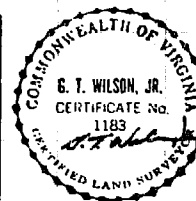[illegible]

PLW BK. 48 P 287

pt

Designed	Drawn GSW
Scale 1" = 50'	Date 4/14/88
Project No. 6276	
Drawing No. (DWG. # 3)	

