


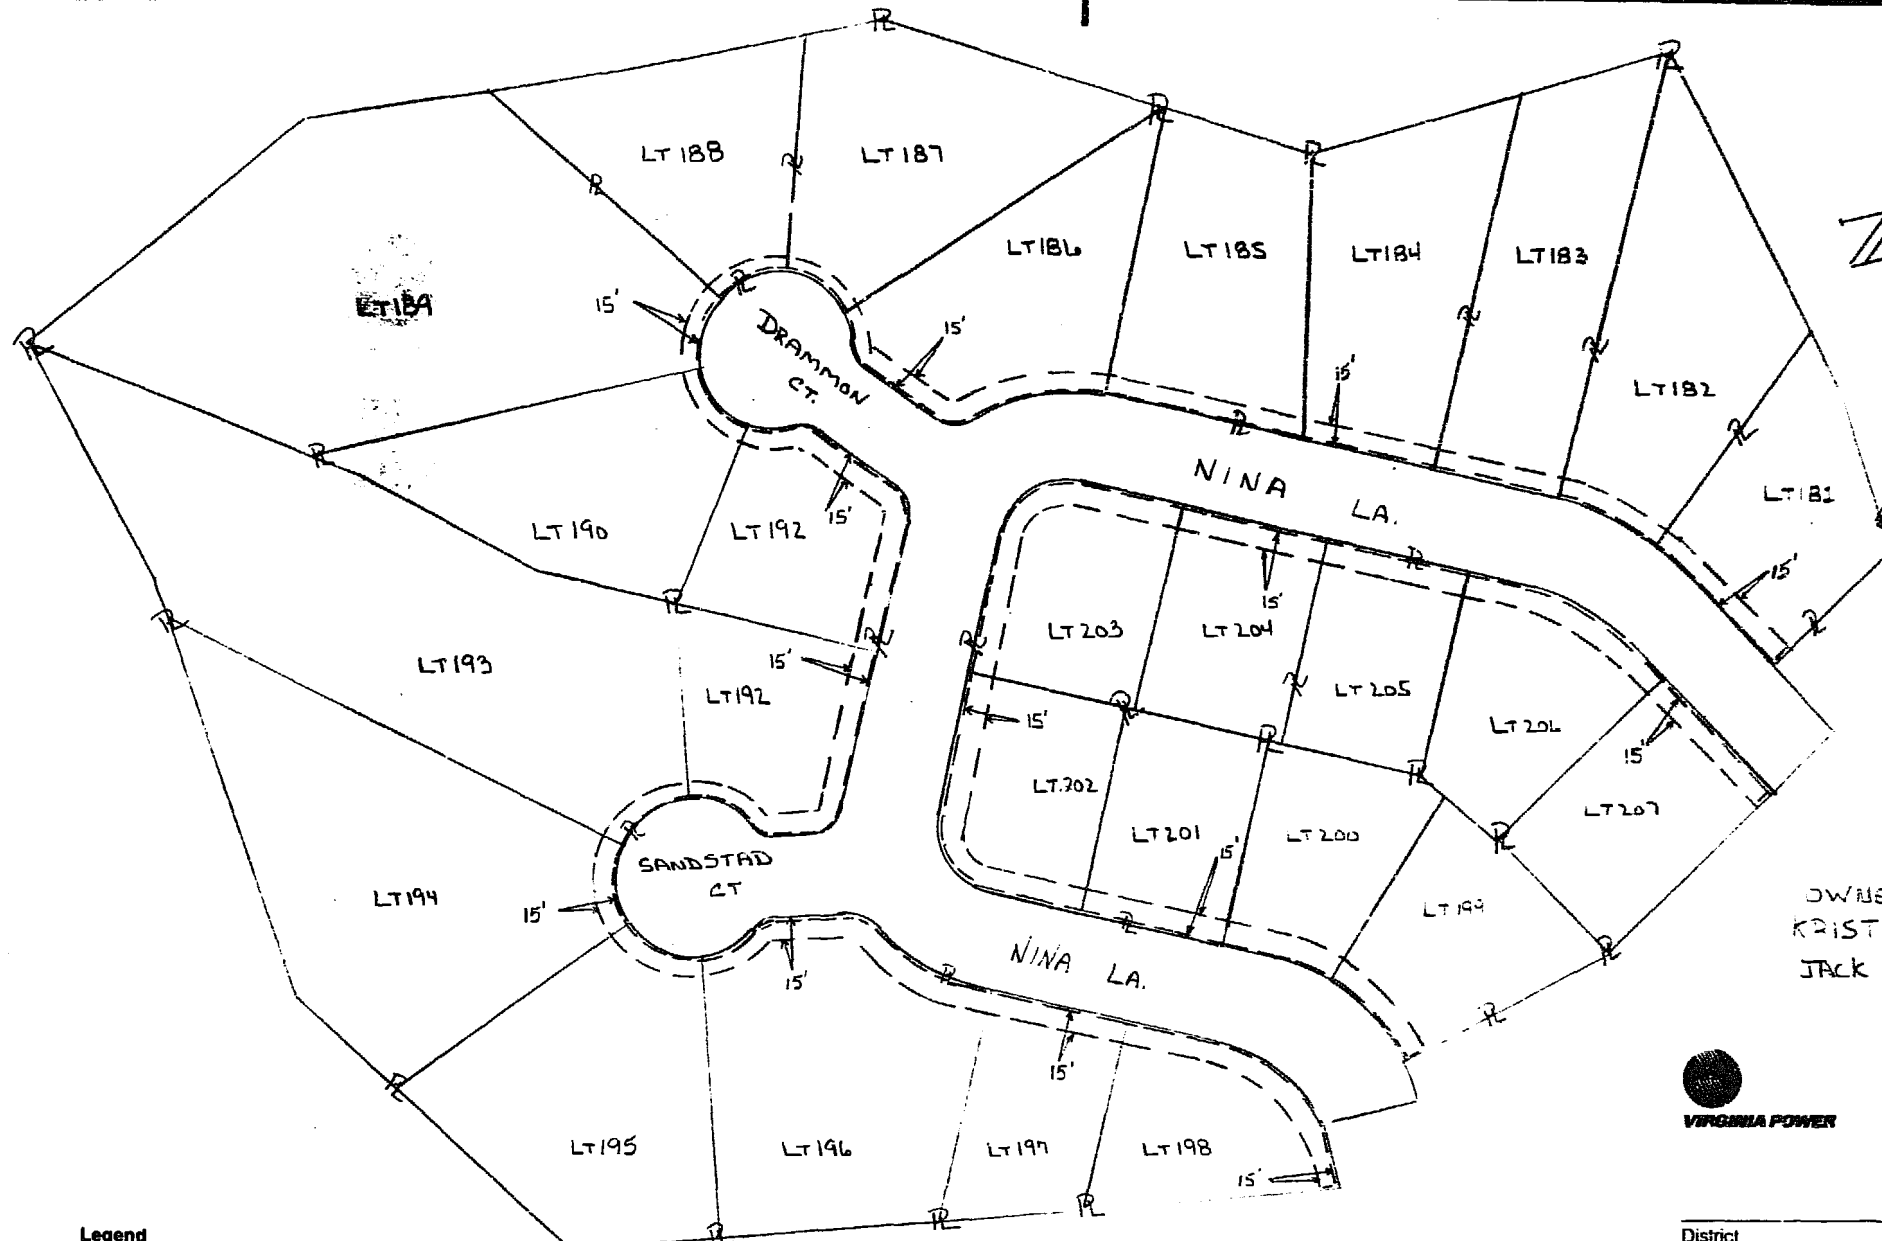

OWNERS
KRISTIANSAND PARTNERSHIP
JACK L. MASSEY-GENERAL PARTNER

Plat To Accompany U.G.
Right-Of-Way Agreement



Virginia Electric and Power Company

Legend

- Location Of Boundary Line Of Designated Right-of-Way
- R — INDICATES PROPERTY LINE IS BOUNDARY OF RIGHT-OF-WAY

KRISTIANSAND
SECTION 7

3:32 p.m.
Recorded 13th day of June, 1988
in
P. B. No. 394 pages 5-23
Helen S. Ward Clerk
By: [Signature] [Signature]

District WILLIAMSBURG		
District-Township-Borough	County-City	State
POWHATAN	JAMES CITY	VA
Office	Plat Number	
WILLIAMSBURG	28-88-	
Estimate Number	Grid Number	
28-806-0010	7 M1741	
Date	By	
JUNE 10 1988	B E ALT	

