

OWNER'S CERTIFICATE

THIS PLAT IS WITH THE FREE CONSENT AND IN ACCORDANCE WITH THE DESIRES OF THE UNDERSIGNED OWNERS

[Signature]
COLONIAL WILLIAMSBURG FOUNDATION
[Signature]
JAMES CITY COUNTY
WILLIAMSBURG SCHOOL BOARD

I, *[Signature]* A NOTARY PUBLIC IN AND FOR THE CITY OF WILLIAMSBURG, VIRGINIA DO HEREBY CERTIFY THAT THE ABOVE NAMED PERSONS WHOSE NAMES ARE SIGNED TO THE FOREGOING WRITING HAVE ACKNOWLEDGED THE SAME BEFORE ME IN MY CITY AND STATE AFORESAID GIVEN UNDER MY HAND THIS 12th DAY OF *September*, 1988.

SIGNED *[Signature]*
MY COMMISSION EXPIRES 5-23-89



APPROVED

CITY OF WILLIAMSBURG

BY *[Signature]*
PLAT APPROVING AGENT

DATE *October 5, 1988*

LABEL	BEARING	DISTANCE
T1	N 01° 00' 57" W	3.51
T2	S 01° 00' 57" E	10.04
T3	N 86° 22' 41" E	1.10
T4	S 85° 29' 24" W	17.50

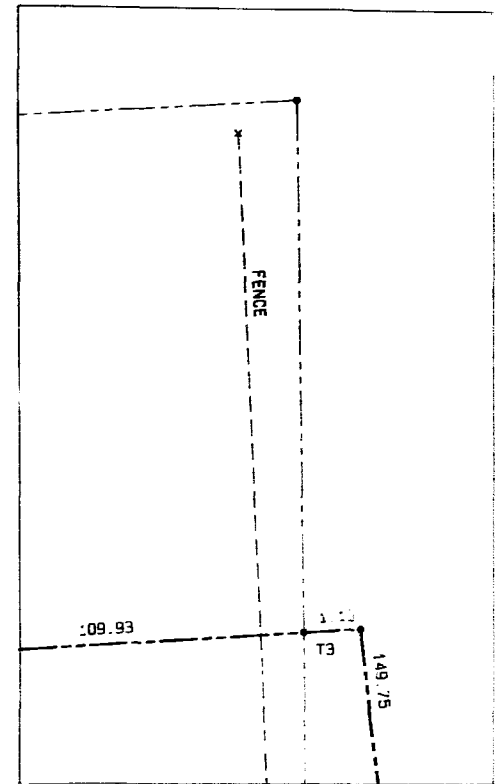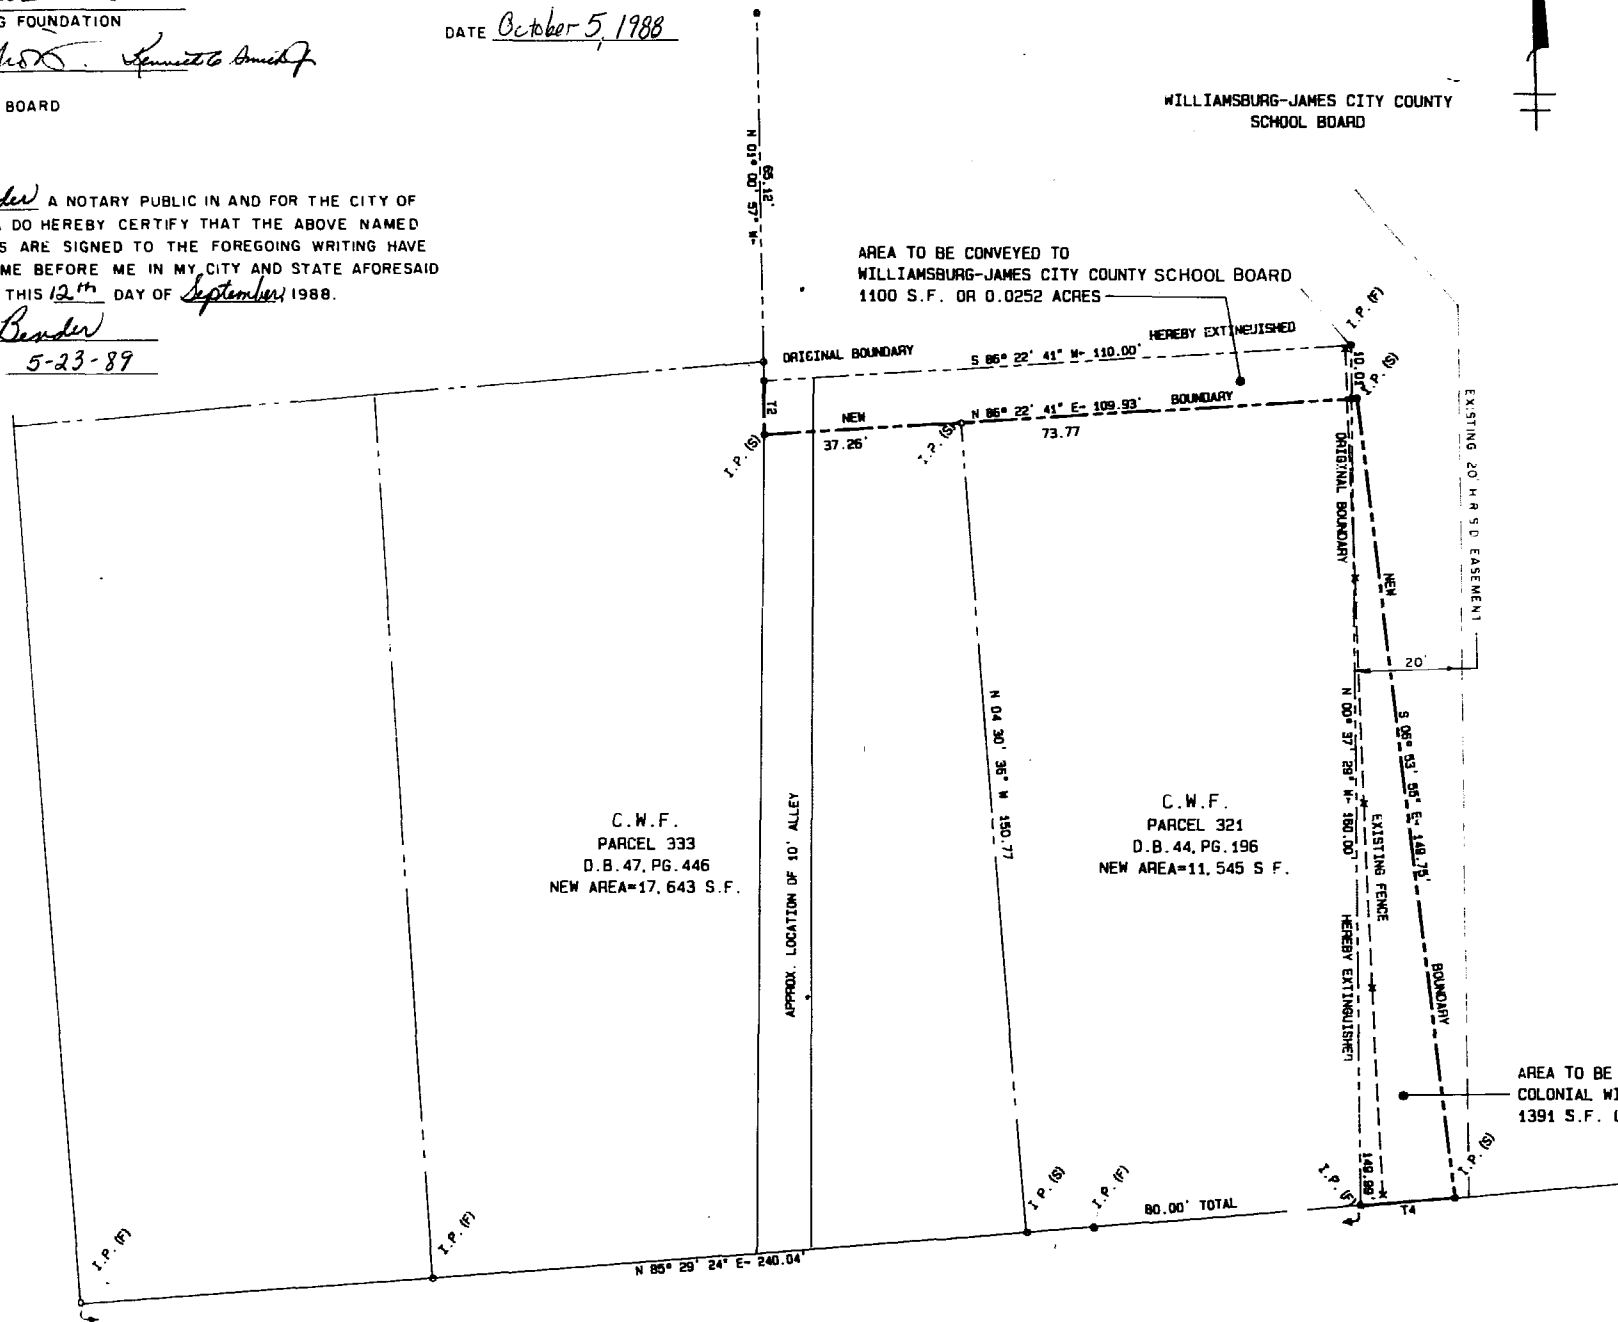

DETAIL 1" = 2"

SURVEYORS CERTIFICATE
TO THE BEST OF MY KNOWLEDGE AND BELIEF ALL OF THE REQUIREMENTS AS SET FORTH IN THE SUBDIVISION ORDINANCE OF THE CITY OF WILLIAMSBURG, VIRGINIA HAVE BEEN COMPLIED WITH.

[Signature] 6/2/88



AREA TO BE CONVEYED TO COLONIAL WILLIAMSBURG FOUNDATION
1391 S.F. OR 0.0319 ACRES

STATE OF VIRGINIA
CITY OF WILLIAMSBURG
IN THE CLERKS OFFICE OF THE CIRCUIT COURT FOR THE CITY OF WILLIAMSBURG THIS 6 DAY OF *Oct*, 1988.
THIS MAP WAS PRESENTED AND ADMITTED TO RECORD AS THE LAW DIRECTS PLAT BOOK 49 PAGE 71.

SCOTLAND STREET 55' R/W

TESTE *[Signature]*
CLERK

BY *[Signature]*

PLAT OF
PROPERTY EXCHANGE
BETWEEN
THE COLONIAL WILLIAMSBURG FOUNDATION
AND
WILLIAMSBURG-JAMES CITY COUNTY SCHOOL BOARD

JAMES CITY COUNTY VIRGINIA
SCALE 1" = 20' 06/01/88

LANGLEY and McDONALD
A PROFESSIONAL CORPORATION
ENGINEERS-PLANNERS-SURVEYORS
VIRGINIA BEACH - WILLIAMSBURG, VIRGINIA

REVISED 6/30/88

SPR #10-88



10:50 AM
Recorded *[Signature]* on *Oct. 1988*
D.B. No. *86* and *81*
[Signature] Clerk

