

VICINITY MAP SCALE: 1"=2000'

OWNERS CONSENT & DEDICATION

THIS SUBDIVISION AS APPEARS ON THIS PLAT IS WITH THE FREE CONSENT AND IN ACCORDANCE WITH THE DESIRES AND WISHES OF THE UNDERSIGNED OWNERS.

NOTARIZATION

I, Lynn D. Evans, A NOTARY PUBLIC IN AND FOR THE STATE OF VIRGINIA, do hereby CERTIFY THAT THE ABOVE NAMED PERSONS WHOSE NAMES ARE SIGNED TO THE FOREGOING WRITING HAVE ACKNOWLEDGED THE SAME BEFORE ME IN MY STATE AND County AFORESAID GIVEN UNDER MY HAND THIS 15th DAY OF November, 1988

MY COMMISSION EXPIRES 12/31/91 NOTARY PUBLIC

SOURCE OF TITLE

THIS IS TO CERTIFY THAT THE LAND EMBRACED IN THIS SUBDIVISION IS IN THE NAME OF Joseph E. & Barbara M. Brown AND WAS ACQUIRED AS FOLLOWS FROM _____ BY DEED DATED _____ AND RECORDED IN DEED BOOK _____ PAGE _____


SURVEYOR'S CERTIFICATE

I HEREBY CERTIFY THAT TO THE BEST OF MY KNOWLEDGE AND BELIEF, ALL OF THE REQUIREMENTS OF THE BOARD OF SUPERVISORS AND ORDINANCES OF THE COUNTY OF JAMES CITY, VIRGINIA REGARDING THE PLATTING OF SUBDIVISIONS WITHIN THE COUNTY HAVE BEEN COMPLIED WITH
Lynn D. Evans
LYNN D. EVANS, C.L.S.

CERTIFICATE OF APPROVAL

THIS SUBDIVISION KNOWN AS _____
IS APPROVED BY THE UNDERSIGNED IN ACCORDANCE WITH EXISTING SUBDIVISION REGULATIONS AND MAY BE ADMITTED TO RECORD
DATE 10/27/88 Lynn D. Evans HIGHWAY DEPARTMENT
DATE 11/2/88 N. P. P. P. HEALTH DEPARTMENT
DATE 11/2/88 _____ PLANNING DEPARTMENT

STATE OF VIRGINIA, JAMES CITY COUNTY
IN THE CLERK'S OFFICE OF THE CIRCUIT COURT FOR THE COUNTY OF JAMES CITY THE 15 DAY OF Nov, 1988
THIS MAP WAS PRESENTED AND ADMITTED TO RECORD AS THE LAW DIRECTS IN PLAT BOOK 49 PAGE 12
TESTE Helen S. Ward CLERK
BY Dawn P. Marts Deputy Clerk

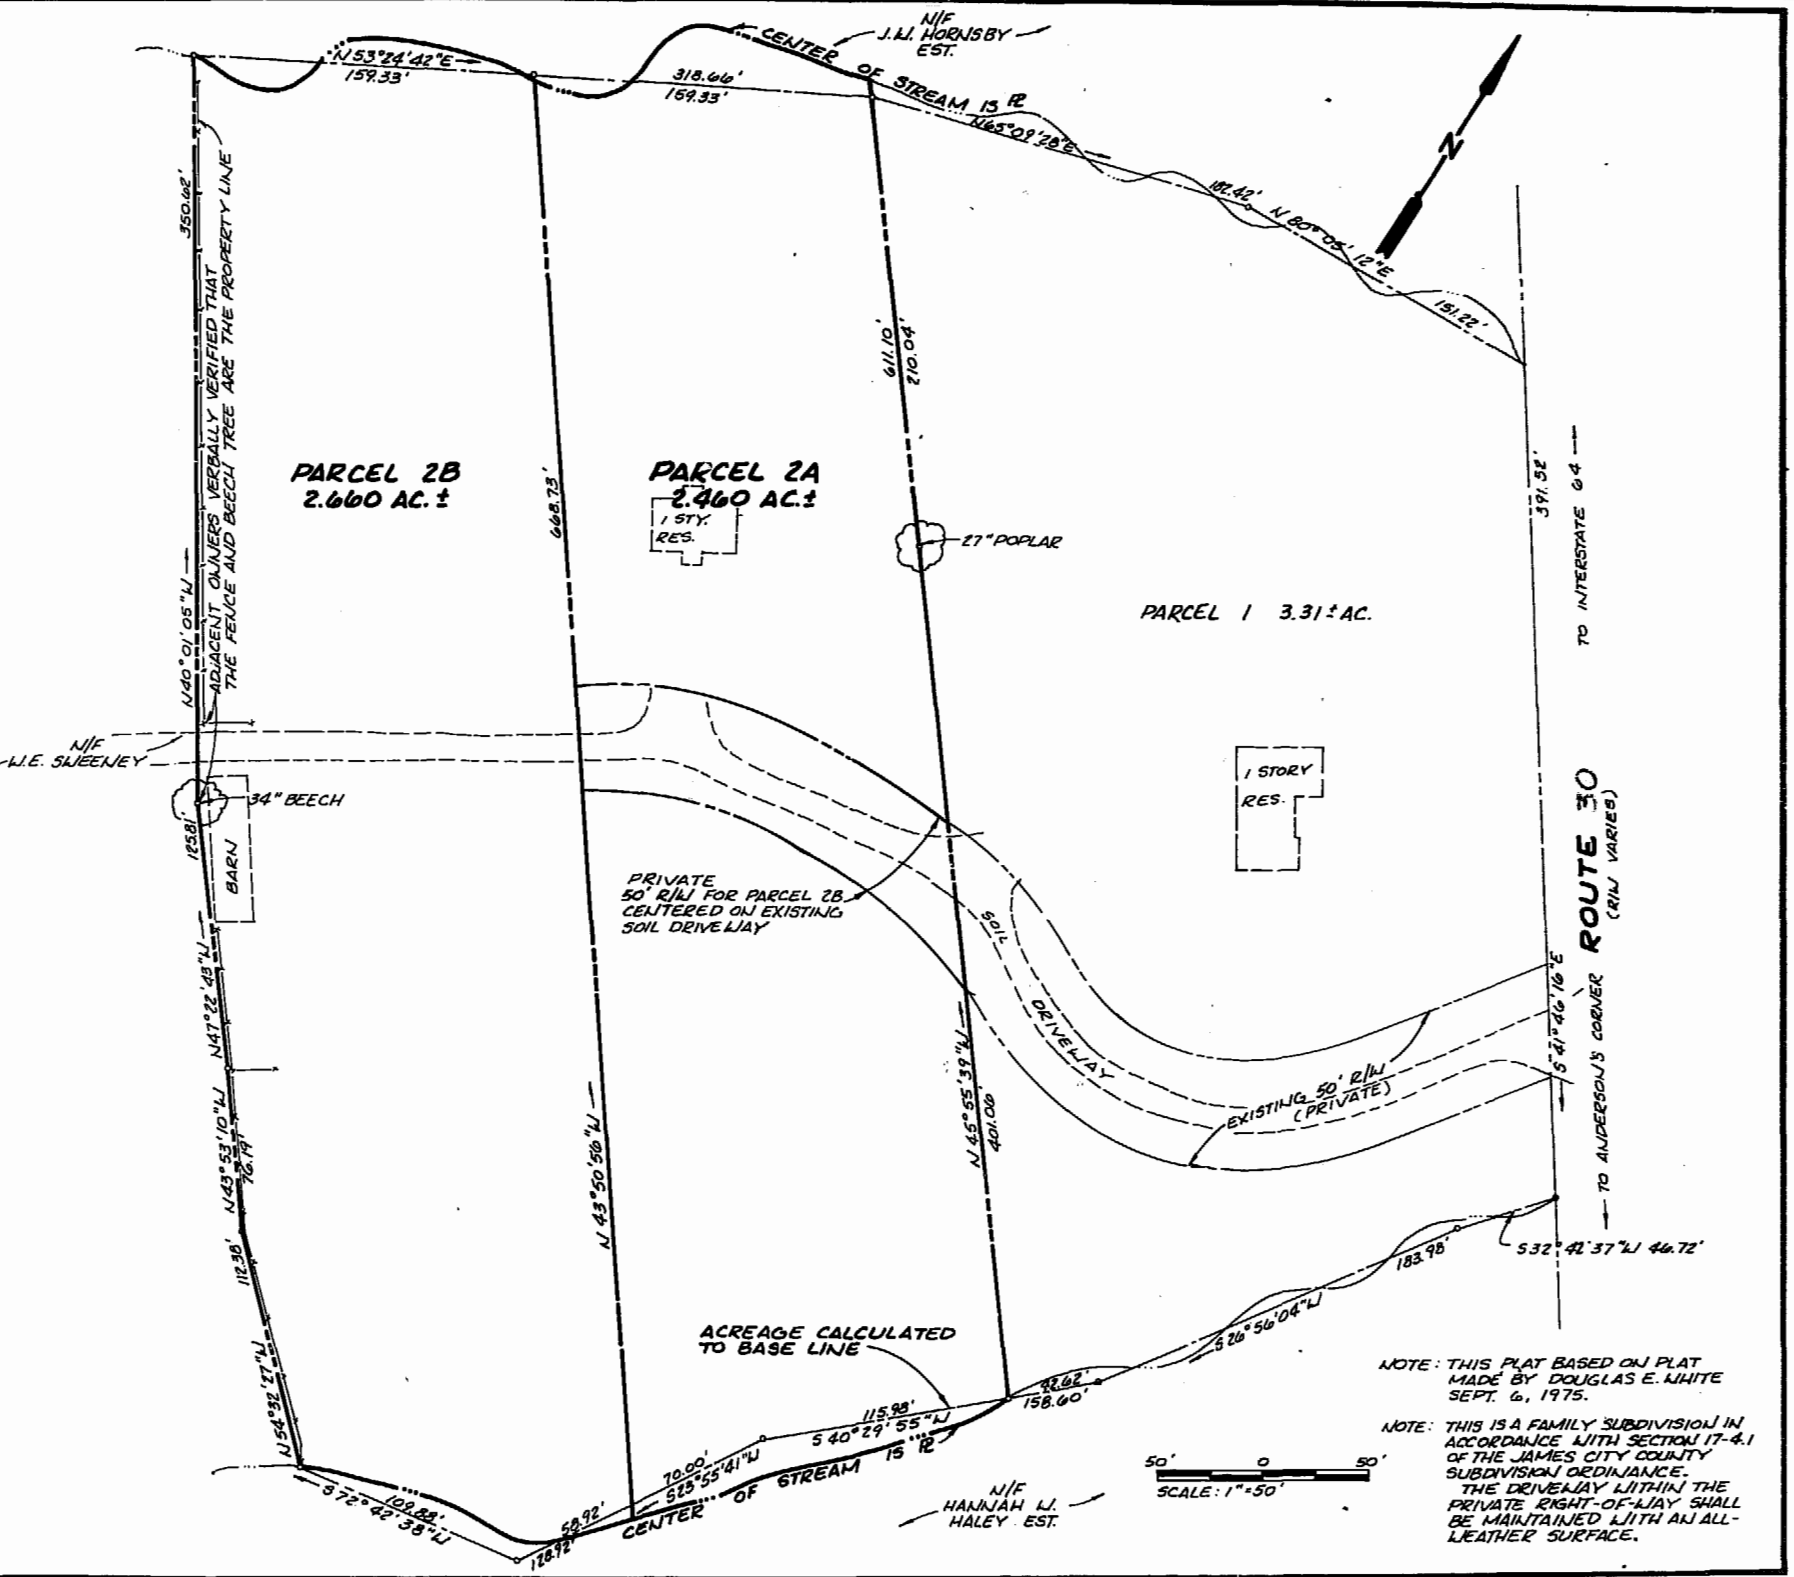

NOTE: THIS PLAT BASED ON PLAT MADE BY DOUGLAS E. WHITE SEPT. 6, 1975.
NOTE: THIS IS A FAMILY SUBDIVISION IN ACCORDANCE WITH SECTION 17-4.1 OF THE JAMES CITY COUNTY SUBDIVISION ORDINANCE. THE DRIVEWAY WITHIN THE PRIVATE RIGHT-OF-WAY SHALL BE MAINTAINED WITH AN ALL-LEATHER SURFACE.

| | | | | |
|---------------|--|--------------|---|---|
| 4007 | <p>THE DeYOUNG-JOHNSON GROUP, INC. ENGINEERS · ARCHITECTS · SURVEYORS P.O. BOX 197 WILLIAMSBURG, VIRGINIA 23187 (804) 253-0673</p> | | 12:16 p.m. | <p>FAMILY SUBDIVISION OF THE PROPERTY OF JOSEPH E & BARBARA M. BROWN</p> <p>LOGAN GRAY 1 2 3</p> <p>JAMES CITY COUNTY, VIRGINIA</p> |
| 1 OF 1 | | | <p>Recorded 15th day of Nov. 1988 D.B. No. 415 pages 612 Helen S. Ward, Clerk Dawn P. Marts, Dep. Clerk</p> | |
| DATE 10/19/88 | DESIGNED L.D.E. | DRAWN R.D.S. | CHECKED L.D.E. | |

