
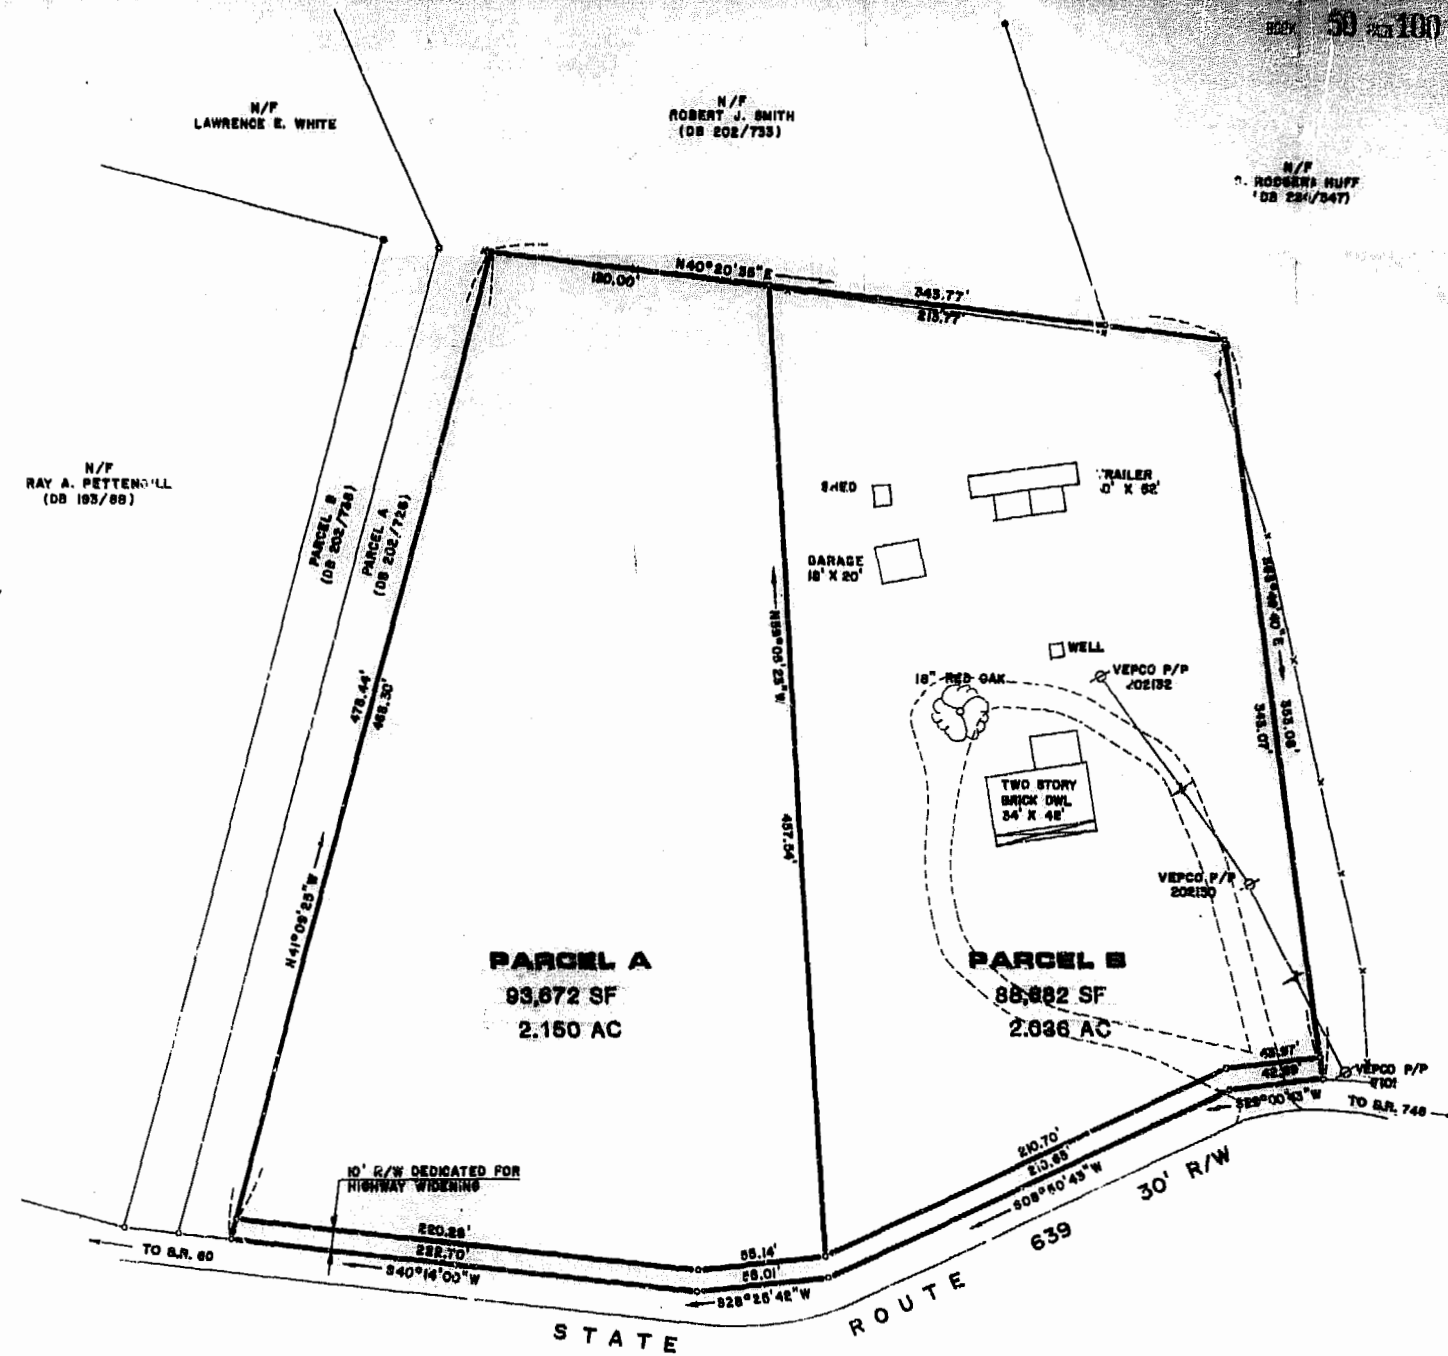


L. V. WOODSON & ASSOCIATES, INC.
ENGINEERS, SURVEYORS & PLANNERS
105 BACON AVENUE
WILLIAMSBURG, VIRGINIA 23185

THE WALLACE R. ONYDER
SUBDIVISION

UNIVERSITY OF CALIFORNIA

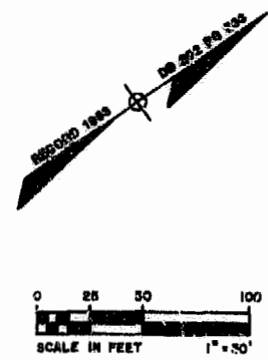


BY: L. V. WOODSON DATE: 2/5/89
L. V. WOODSON CLS #1201

PLAT BOOK 50 PAGE 100

 IRON PIPE FOUND
 IRON ROD SET
 NOTE: THESE PROPERTIES DO NOT LIE
 WITHIN FLOOD ZONE A.

12:59 p.m.
Received 30th June 1979
O. B. 419
Bellevue 8/19/79
Clerk

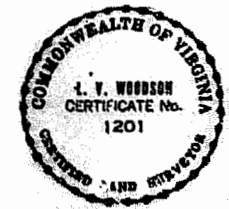[illegible]

Designed	Chris DAR
Scale SHOWN	Date 2/5/88
Project No. A3889	
Drawing No. A3889-2	