


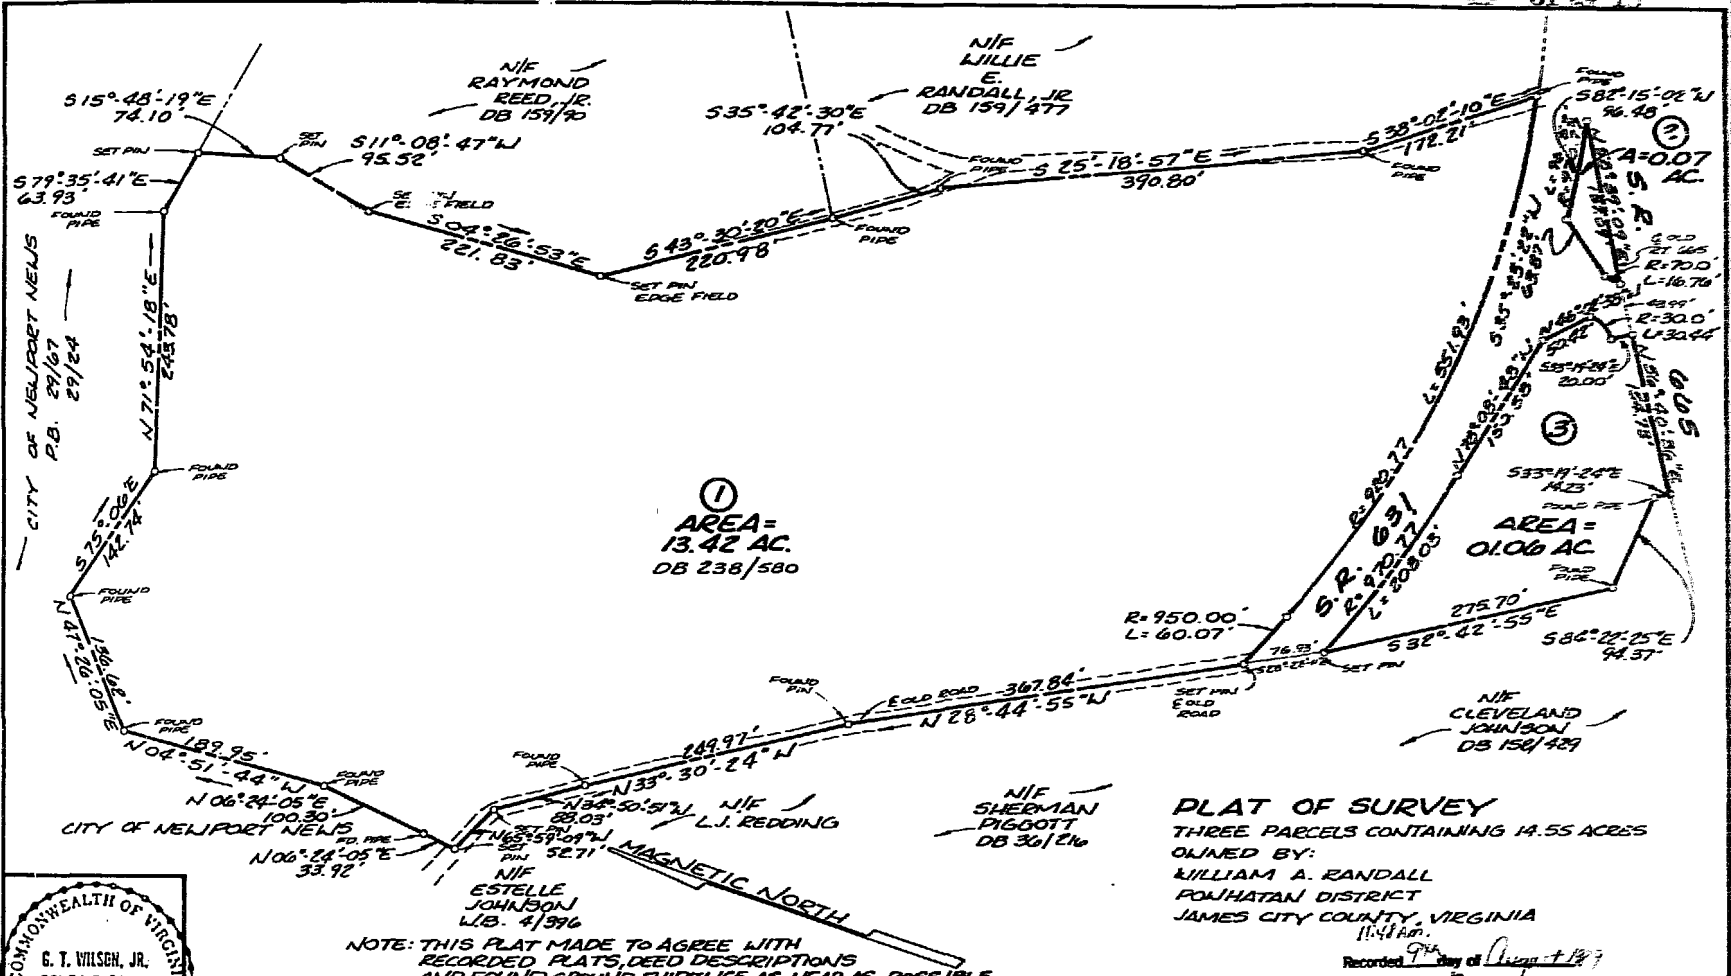

PLAT OF SURVEY
 THREE PARCELS CONTAINING 14.55 ACRES
 OWNED BY:
 WILLIAM A. RANDALL
 POWHATAN DISTRICT
 JAMES CITY COUNTY, VIRGINIA

Recorded 9th day of August 1997
 in



REVISIONS	NO.	SYMBL.	BY	DATE	DESCRIPTION

SCALE 1"=100'	DES.
DATE 2/19/95	CHK BY
ENG.	DWN BY

BUCHART-HORN, INC.
 Consulting Engineers & Planners
 YORK, PA. HARRISBURG, PA. WASHINGTON, D.C. LEWISBURG, PA.
 BALTIMORE, MD. MEMPHIS, TENN. VERO BEACH, FLA. NEW ORLEANS, LA.
 WILLIAMSBURG, VA. CHARLESTON, W. VA.

B R No 944 pages 242
William E. Wilson SEALED
 JOB NO 4046-50
10/1/97

