

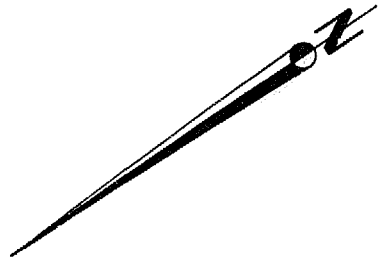


FLOOD CERTIFICATION

PROPERTY SHOWN HEREON IS IN FLOOD HAZARD ZONE "C" (AREA OF MINIMAL FLOOD HAZARD) AS SHOWN ON COMMUNITY PANEL #510 294 000A, AS PREPARED BY THE FEDERAL EMERGENCY MANAGEMENT AGENCY.

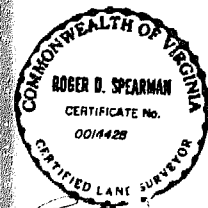

COURSES NOT CALLED
 A: N 53° 56' 00" W 11.00'
 B: N 62° 40' 00" W 21.45'
 C: N 76° 02' 00" W 20.85'

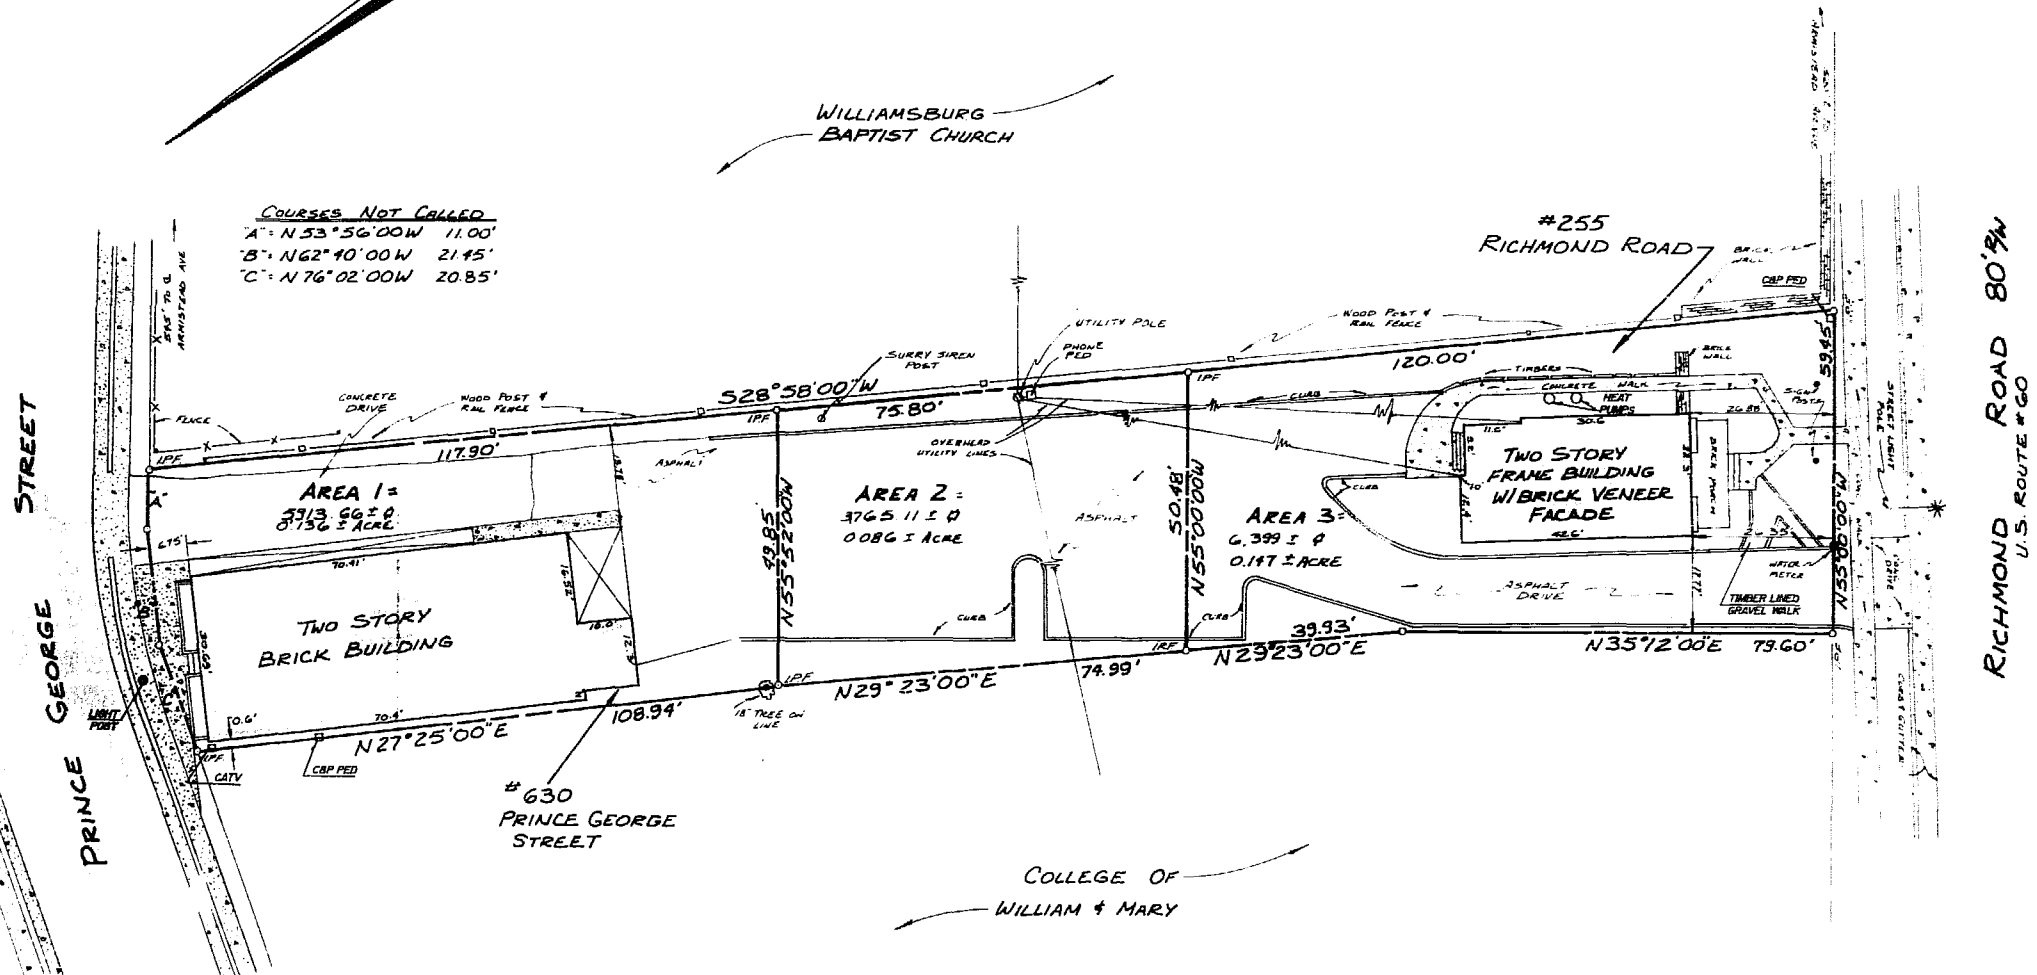

SPEARMAN & ASSOCIATES, P. C.
 SURVEYING AND PLANNING
 489 McLaws Circle — WILLIAMSBURG, VIRGINIA
 (804) 253-8720



933 Av.
 20th of Feb 1990
 D. B. Spearman
 Nelson Swad
 Clerk

PLAT
 SHOWING 3 PARCELS OF LAND
 TO BE CONVEYED TO
T.M.H., INC.
 BEING
A TOTAL OF 16,077.77 S.F. ± OR 0.369 ACRE ±
 LOCATED
 CITY OF WILLIAMSBURG, VIRGINIA
 SCALE: 1" = 20' DATE: FEBRUARY 7, 1990