



AREA OF EASEMENTS TO BE ACQUIRED:

- FROM THE ENDOWMENT ASSOC. OF THE COLLEGE OF WILLIAM & MARY
16,740 S.F.
0.384 Ac.
- FROM THE COLLEGE OF WILLIAM & MARY
49,452 S.F.
1.135 Ac.

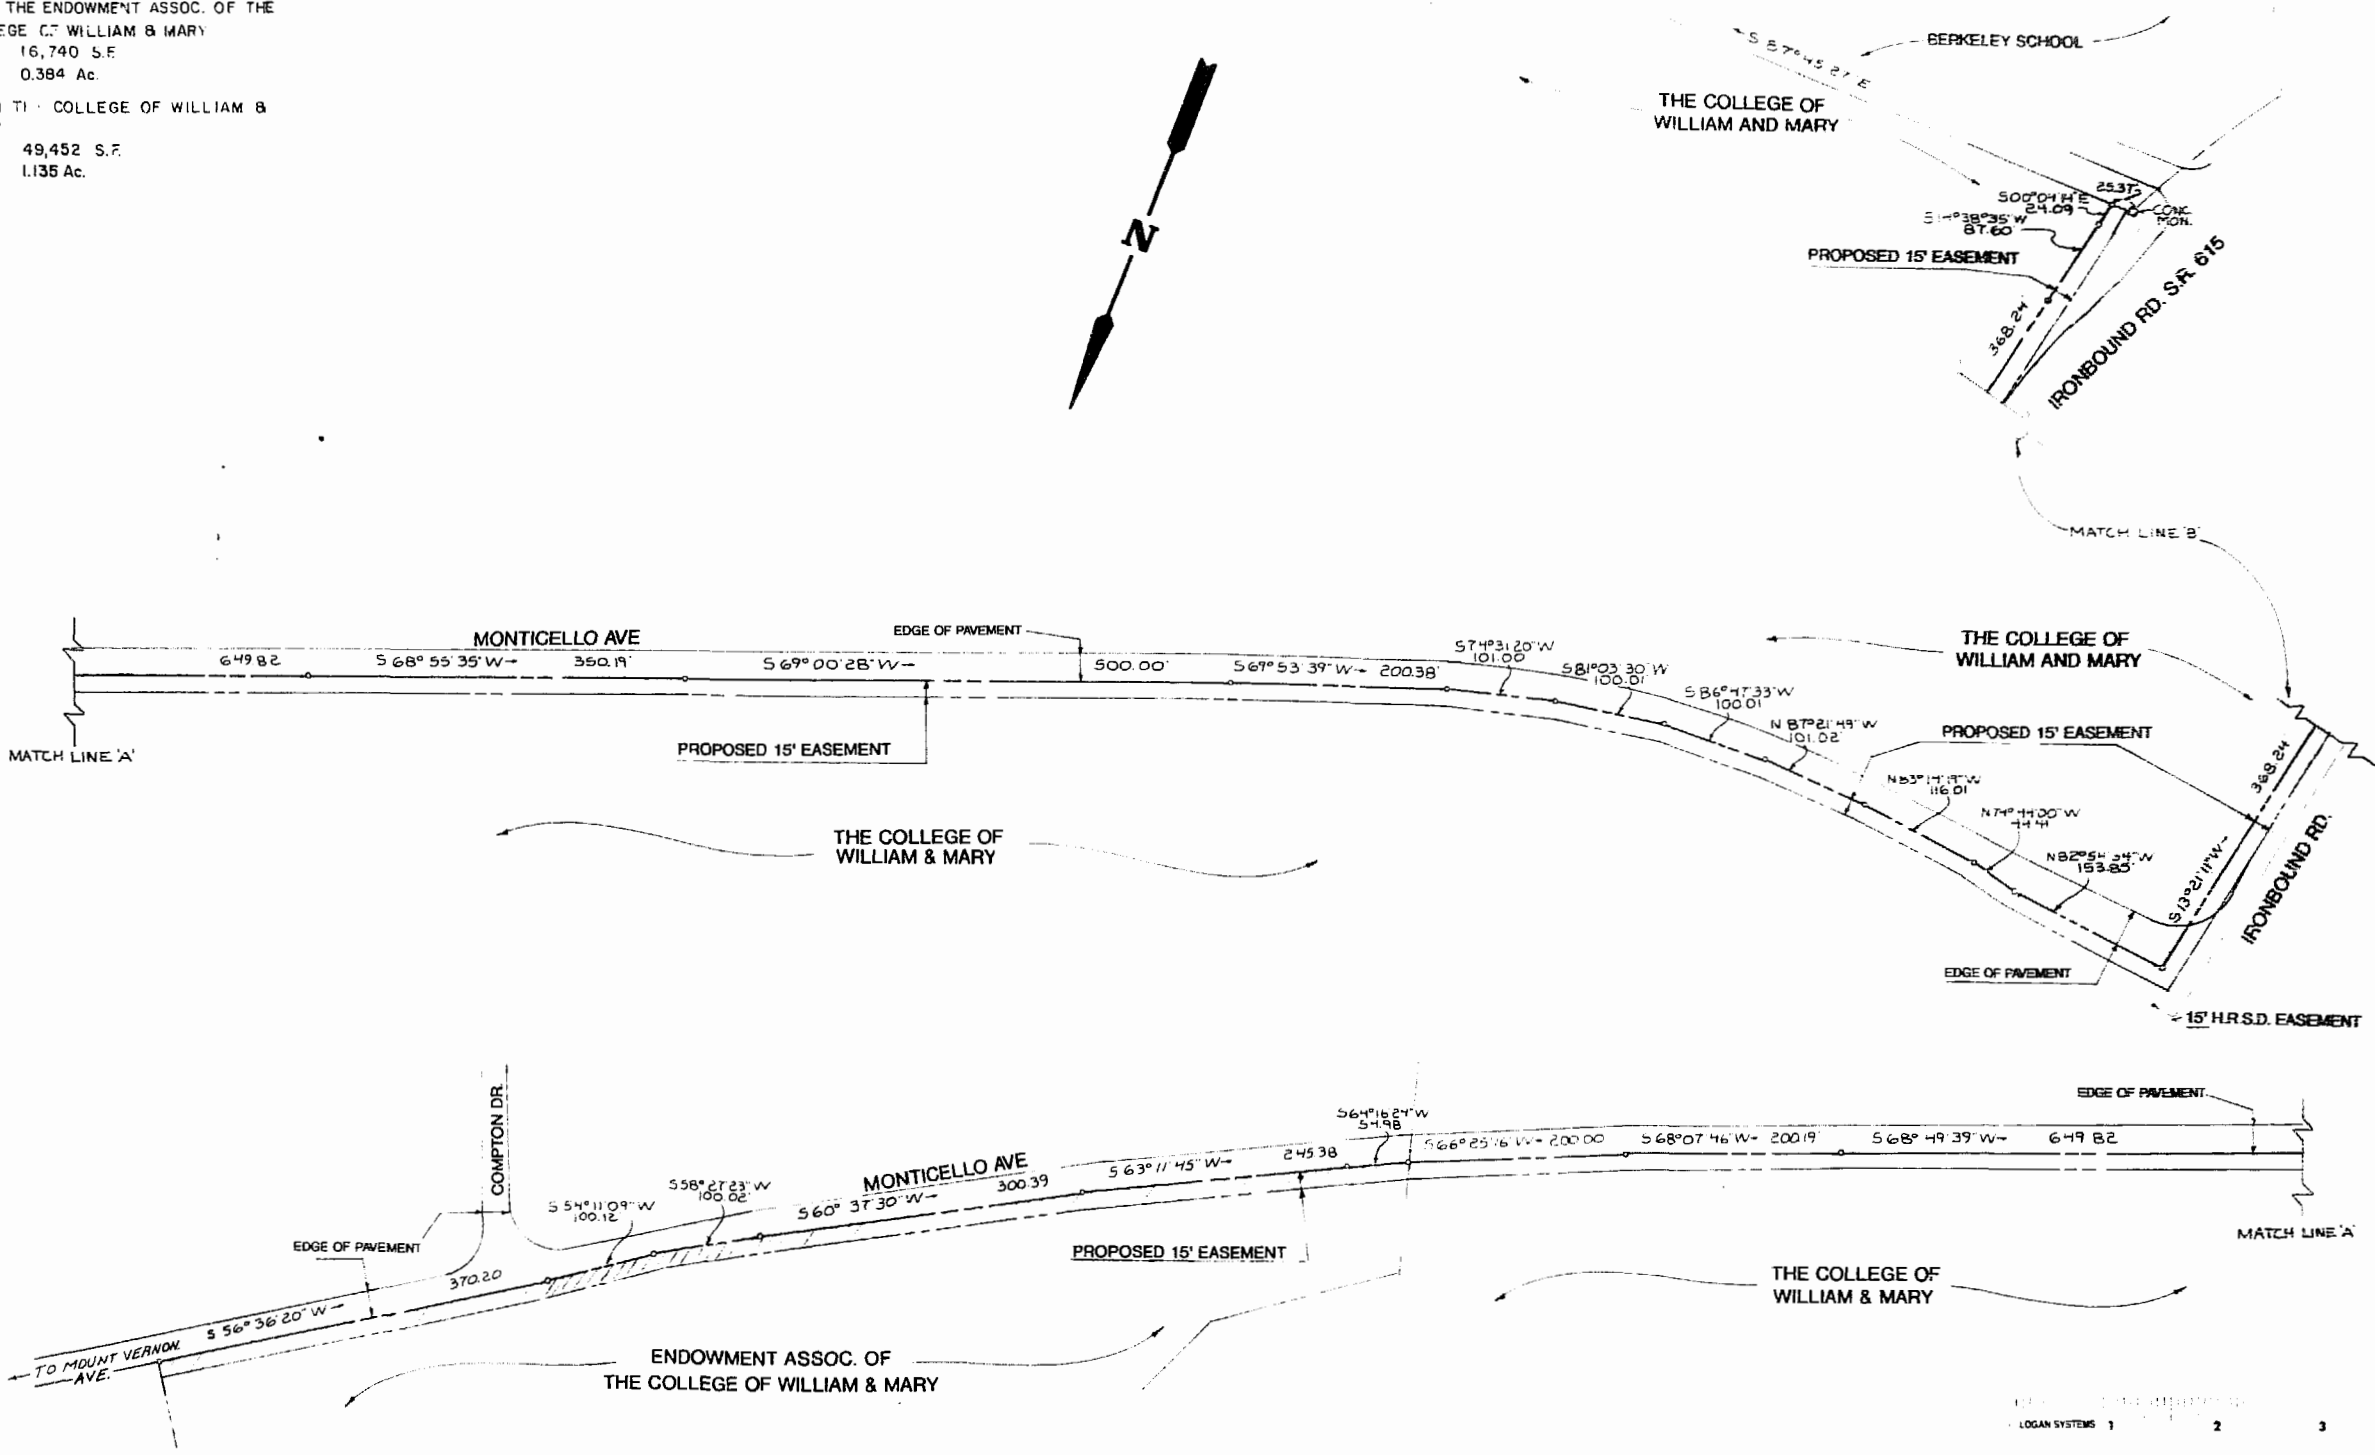

1890310

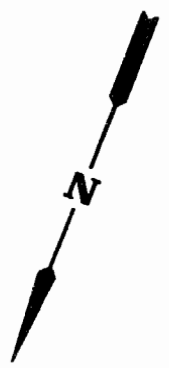

THE DEYOUNG-JOHNSON GROUP, INC.
ENGINEERS ARCHITECTS SURVEYORS
1000 W. CALLEBURN, VIRGINIA 23187 804-233-0631

REVISED 6-4-90

11:26 AM.
Recorded & Filed of July 1990
D.B. No. 92 of 259
William Stewart

PLAT SHOWING PROPOSED WATERLINE EASEMENT
TO BE ACQUIRED BY THE CITY OF WILLIAMSBURG
FROM ENDOWMENT ASSOC. OF
THE COLLEGE OF WILLIAM & MARY
AND FROM THE COLLEGE OF WILLIAM & MARY

DATE	MAY 30, 1990	DESIGNED		DRAWN	P.F.	SCALE	1"=100'
------	--------------	----------	--	-------	------	-------	---------