



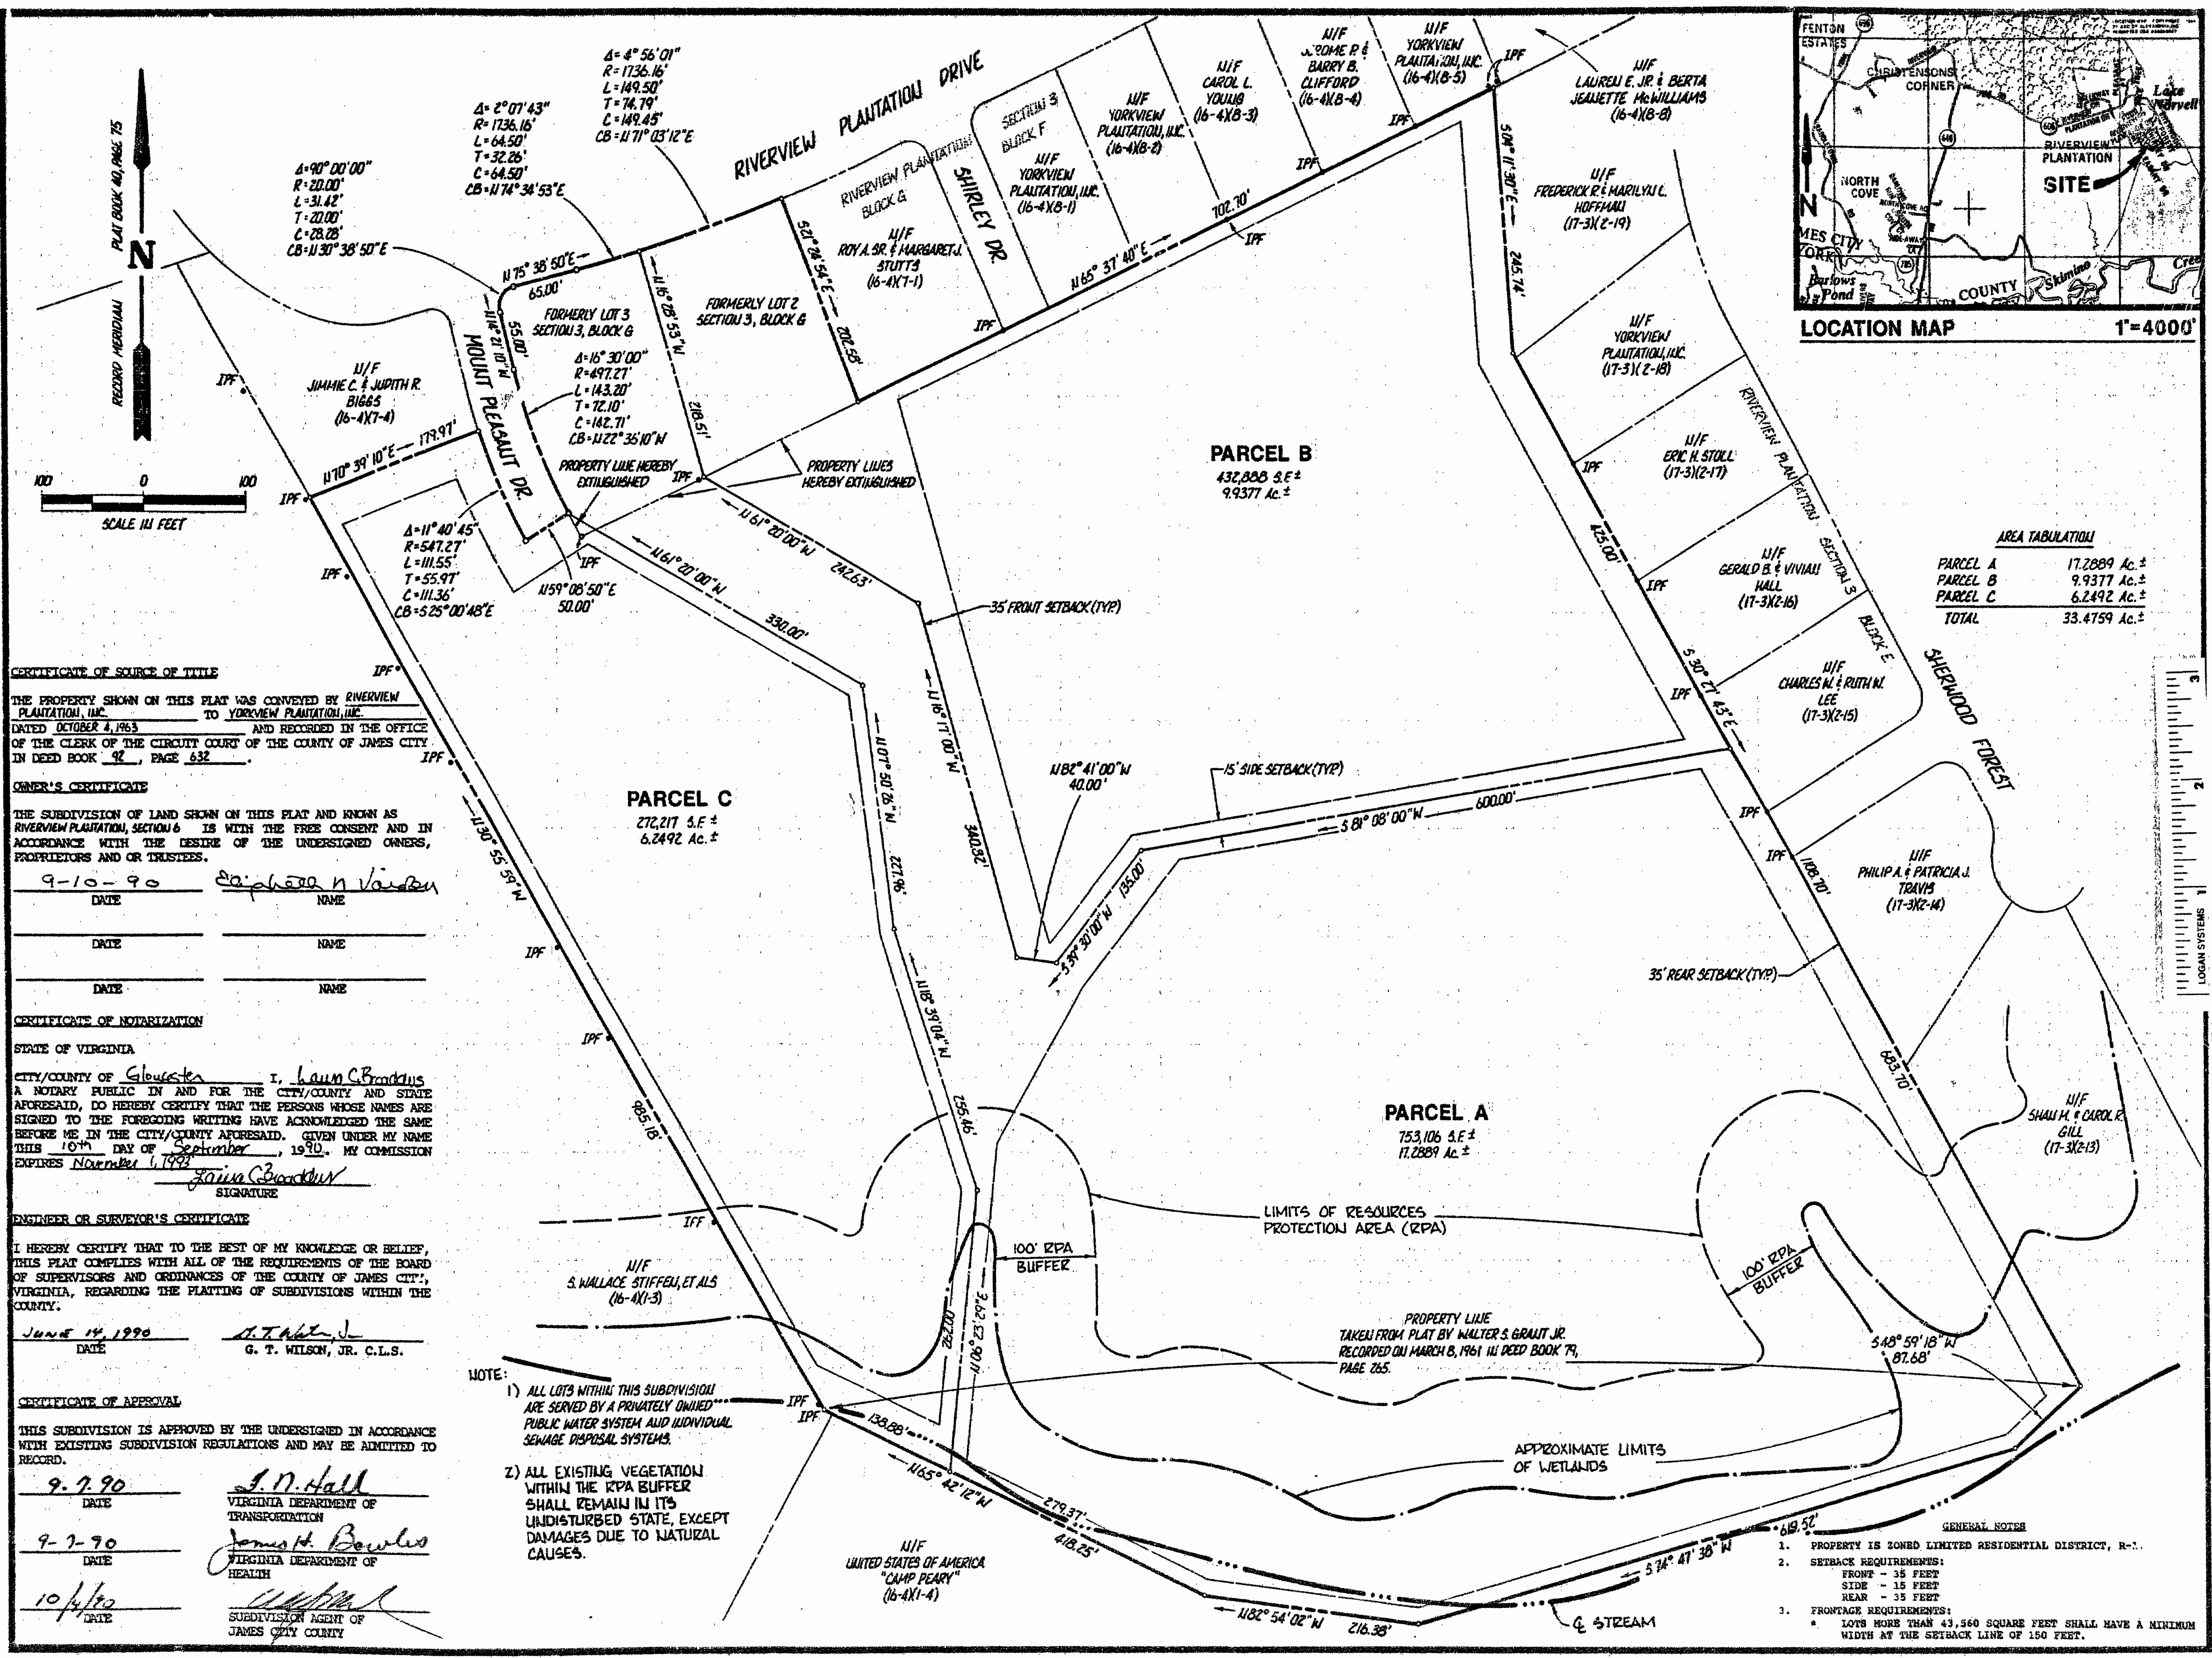

AES, a professional corporation
 5248 Olde Towne Road, Suite 1
 Williamsburg, Virginia 23185
 (804) 253-0040
 Engineering, Planning, Surveying

PLAT OF SUBDIVISION AND LOT LINE
 EXTINGUISHMENT
RIVERVIEW PLANTATION
 SECTION 8
 OWNER: YORKVIEW PLANTATION, INC.
 JAMES CITY COUNTY VIRGINIA

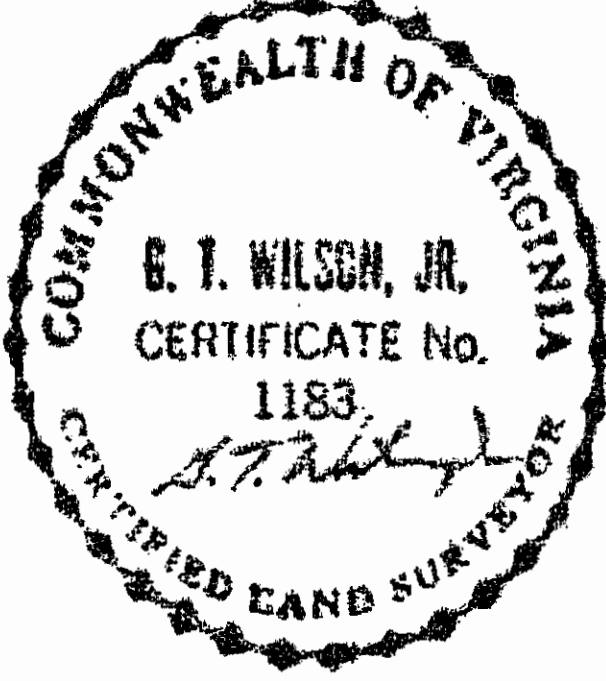

Recorded	1774	October, 1990
Day of	492	26
B. T. No.	1183	1183
By	John S. Wilson	John S. Wilson
No.	DATE	REVISION / COMMENT / NOTE
BY		

Designed HWP	Drawn BJU
Scale 1"=100'	Date 6/14/90
Project No. 6004	Drawing No. PLAT