

SOURCE OF TITLE:
 THE PROPERTIES SHOWN HEREON ARE OWNED BY:
 ROBERT T. CARLTON D. AND CALVIN L. CASEY, PER DEED BOOK 84, PAGE 257
 AND JAMES CITY SERVICE AUTHORITY, PER DEED BOOK 152, PG. 114 AND
 DEED BOOK 228, PG. 267

OWNER'S CONSENT:
 THIS SUBDIVISION, TRANSFER, AND LINE EXTINGUISHMENT IS WITH THE
 FREE CONSENT OF THE UNDERSIGNED OWNERS/AGENTS.

Robert T. Casey, Carlton D. Casey 4/23/90
 OWNER DATE
Carlton D. Casey, Elizabeth W. Casey 4/23/90
 OWNER DATE
Calvin L. Casey, Cecil H. Casey 4/23/90
 OWNER DATE
John W. Foster General Mgr. 1/15/91
 AGENT OF JAMES CITY SERVICE AUTHORITY DATE

NOTARY:
 I Wilson F. Skinner, Jr. CERTIFY THAT THE SIGNATURES
 ABOVE WERE SUBSCRIBED AND SWORN BEFORE ME ON 4/23/90

MY COMMISSION EXPIRES ON 2/21/92
 SIGNATURE (NOTARY) Wilson F. Skinner, Jr.




Commonwealth of Virginia, County of James City
NOTARY:
 I Marcy S. Cashen CERTIFY THAT THE SIGNATURES
 ABOVE WERE SUBSCRIBED AND SWORN BEFORE ME ON Jan 15, 1991

MY COMMISSION EXPIRES ON Sept 17, 1992
 SIGNATURE (NOTARY) Marcy S. Cashen

SURVEYOR:
 I CERTIFY THAT TO THE BEST OF MY KNOWLEDGE AND BELIEF THIS PLAT
 IS COMPLETE AND CORRECT AND CONFORMS TO THE ORDINANCES OF JAMES
 CITY COUNTY.

G. T. Wilson, Jr. 7/2/89
 G. T. WILSON, JR. C.L.S. DATE

APPROVAL
 THIS PLAT IS APPROVED BY THE UNDERSIGNED:
[Signature] 1/15/91
 AGENT OF JAMES CITY COUNTY DATE

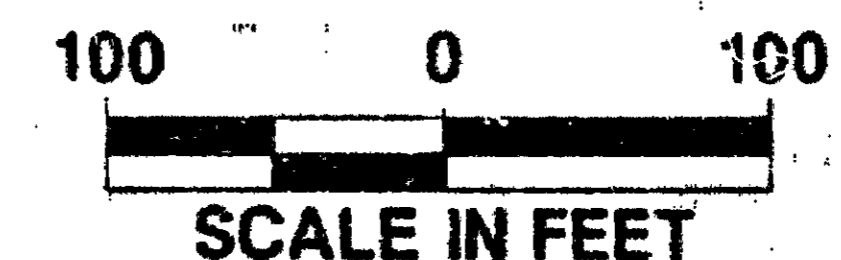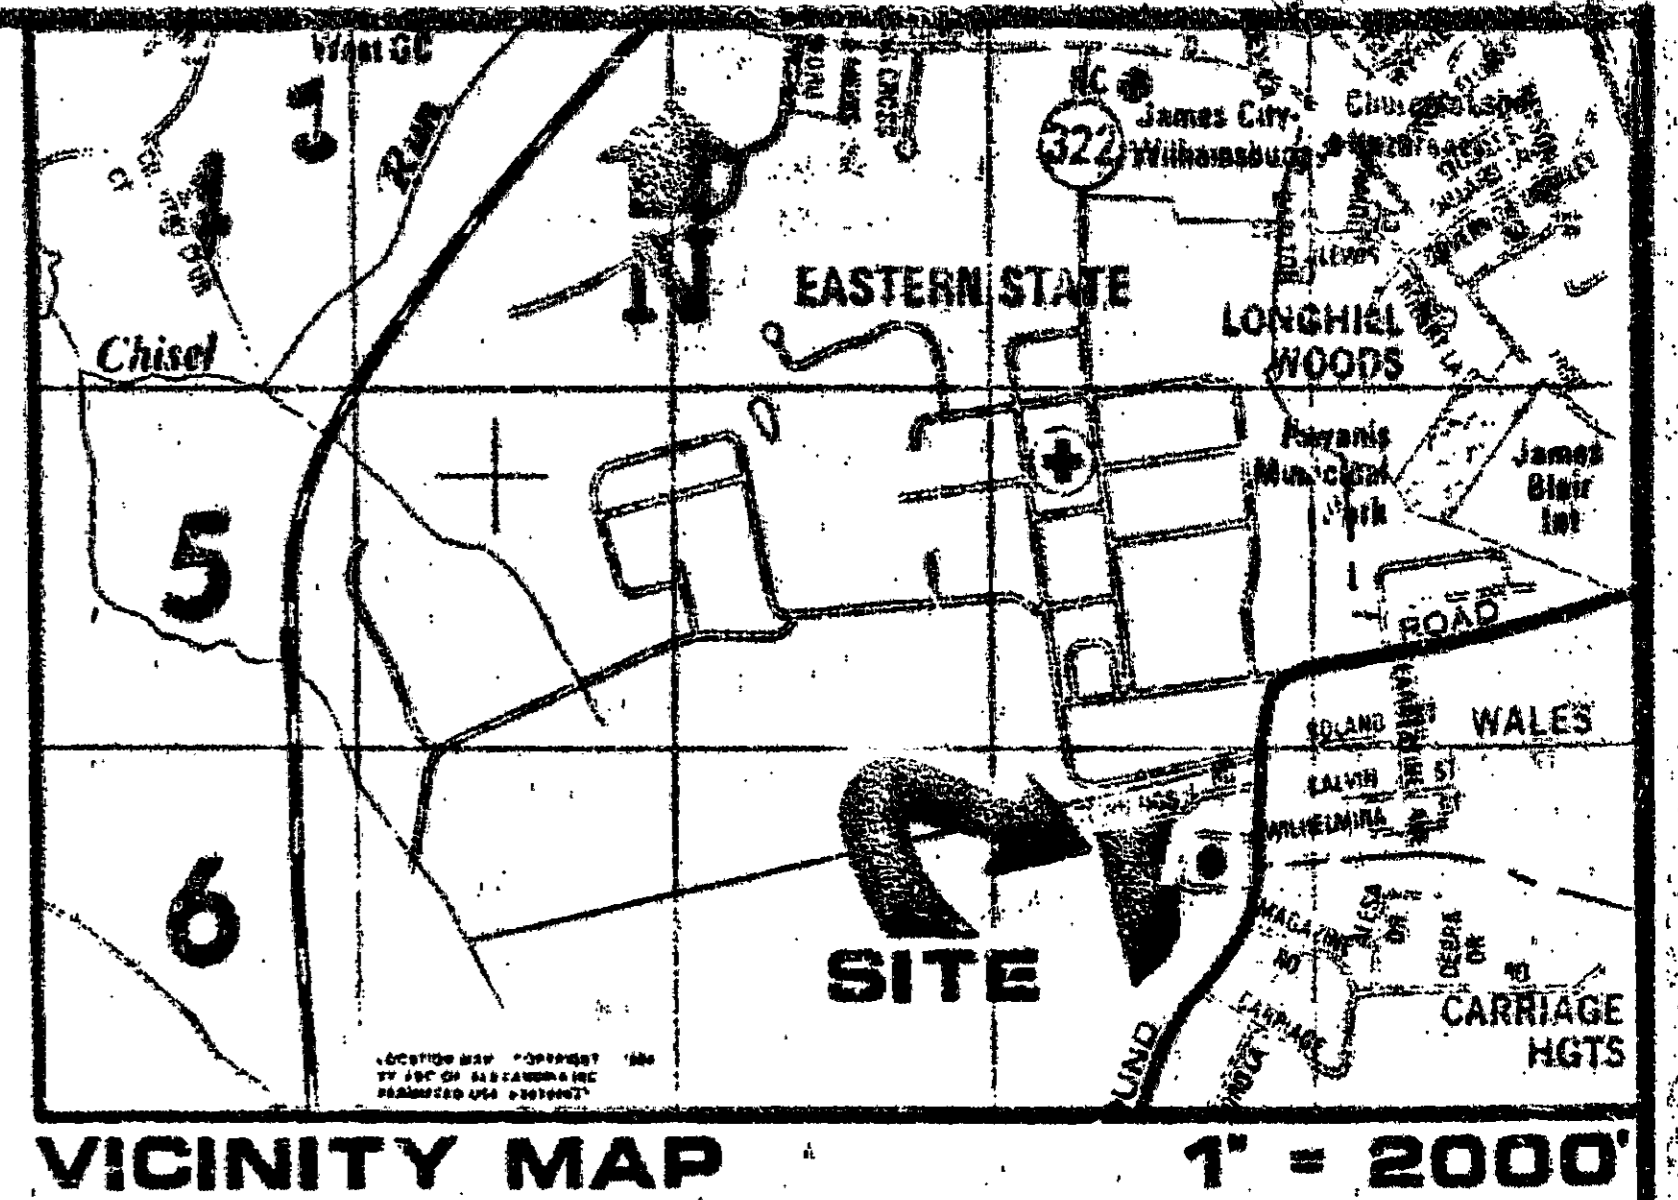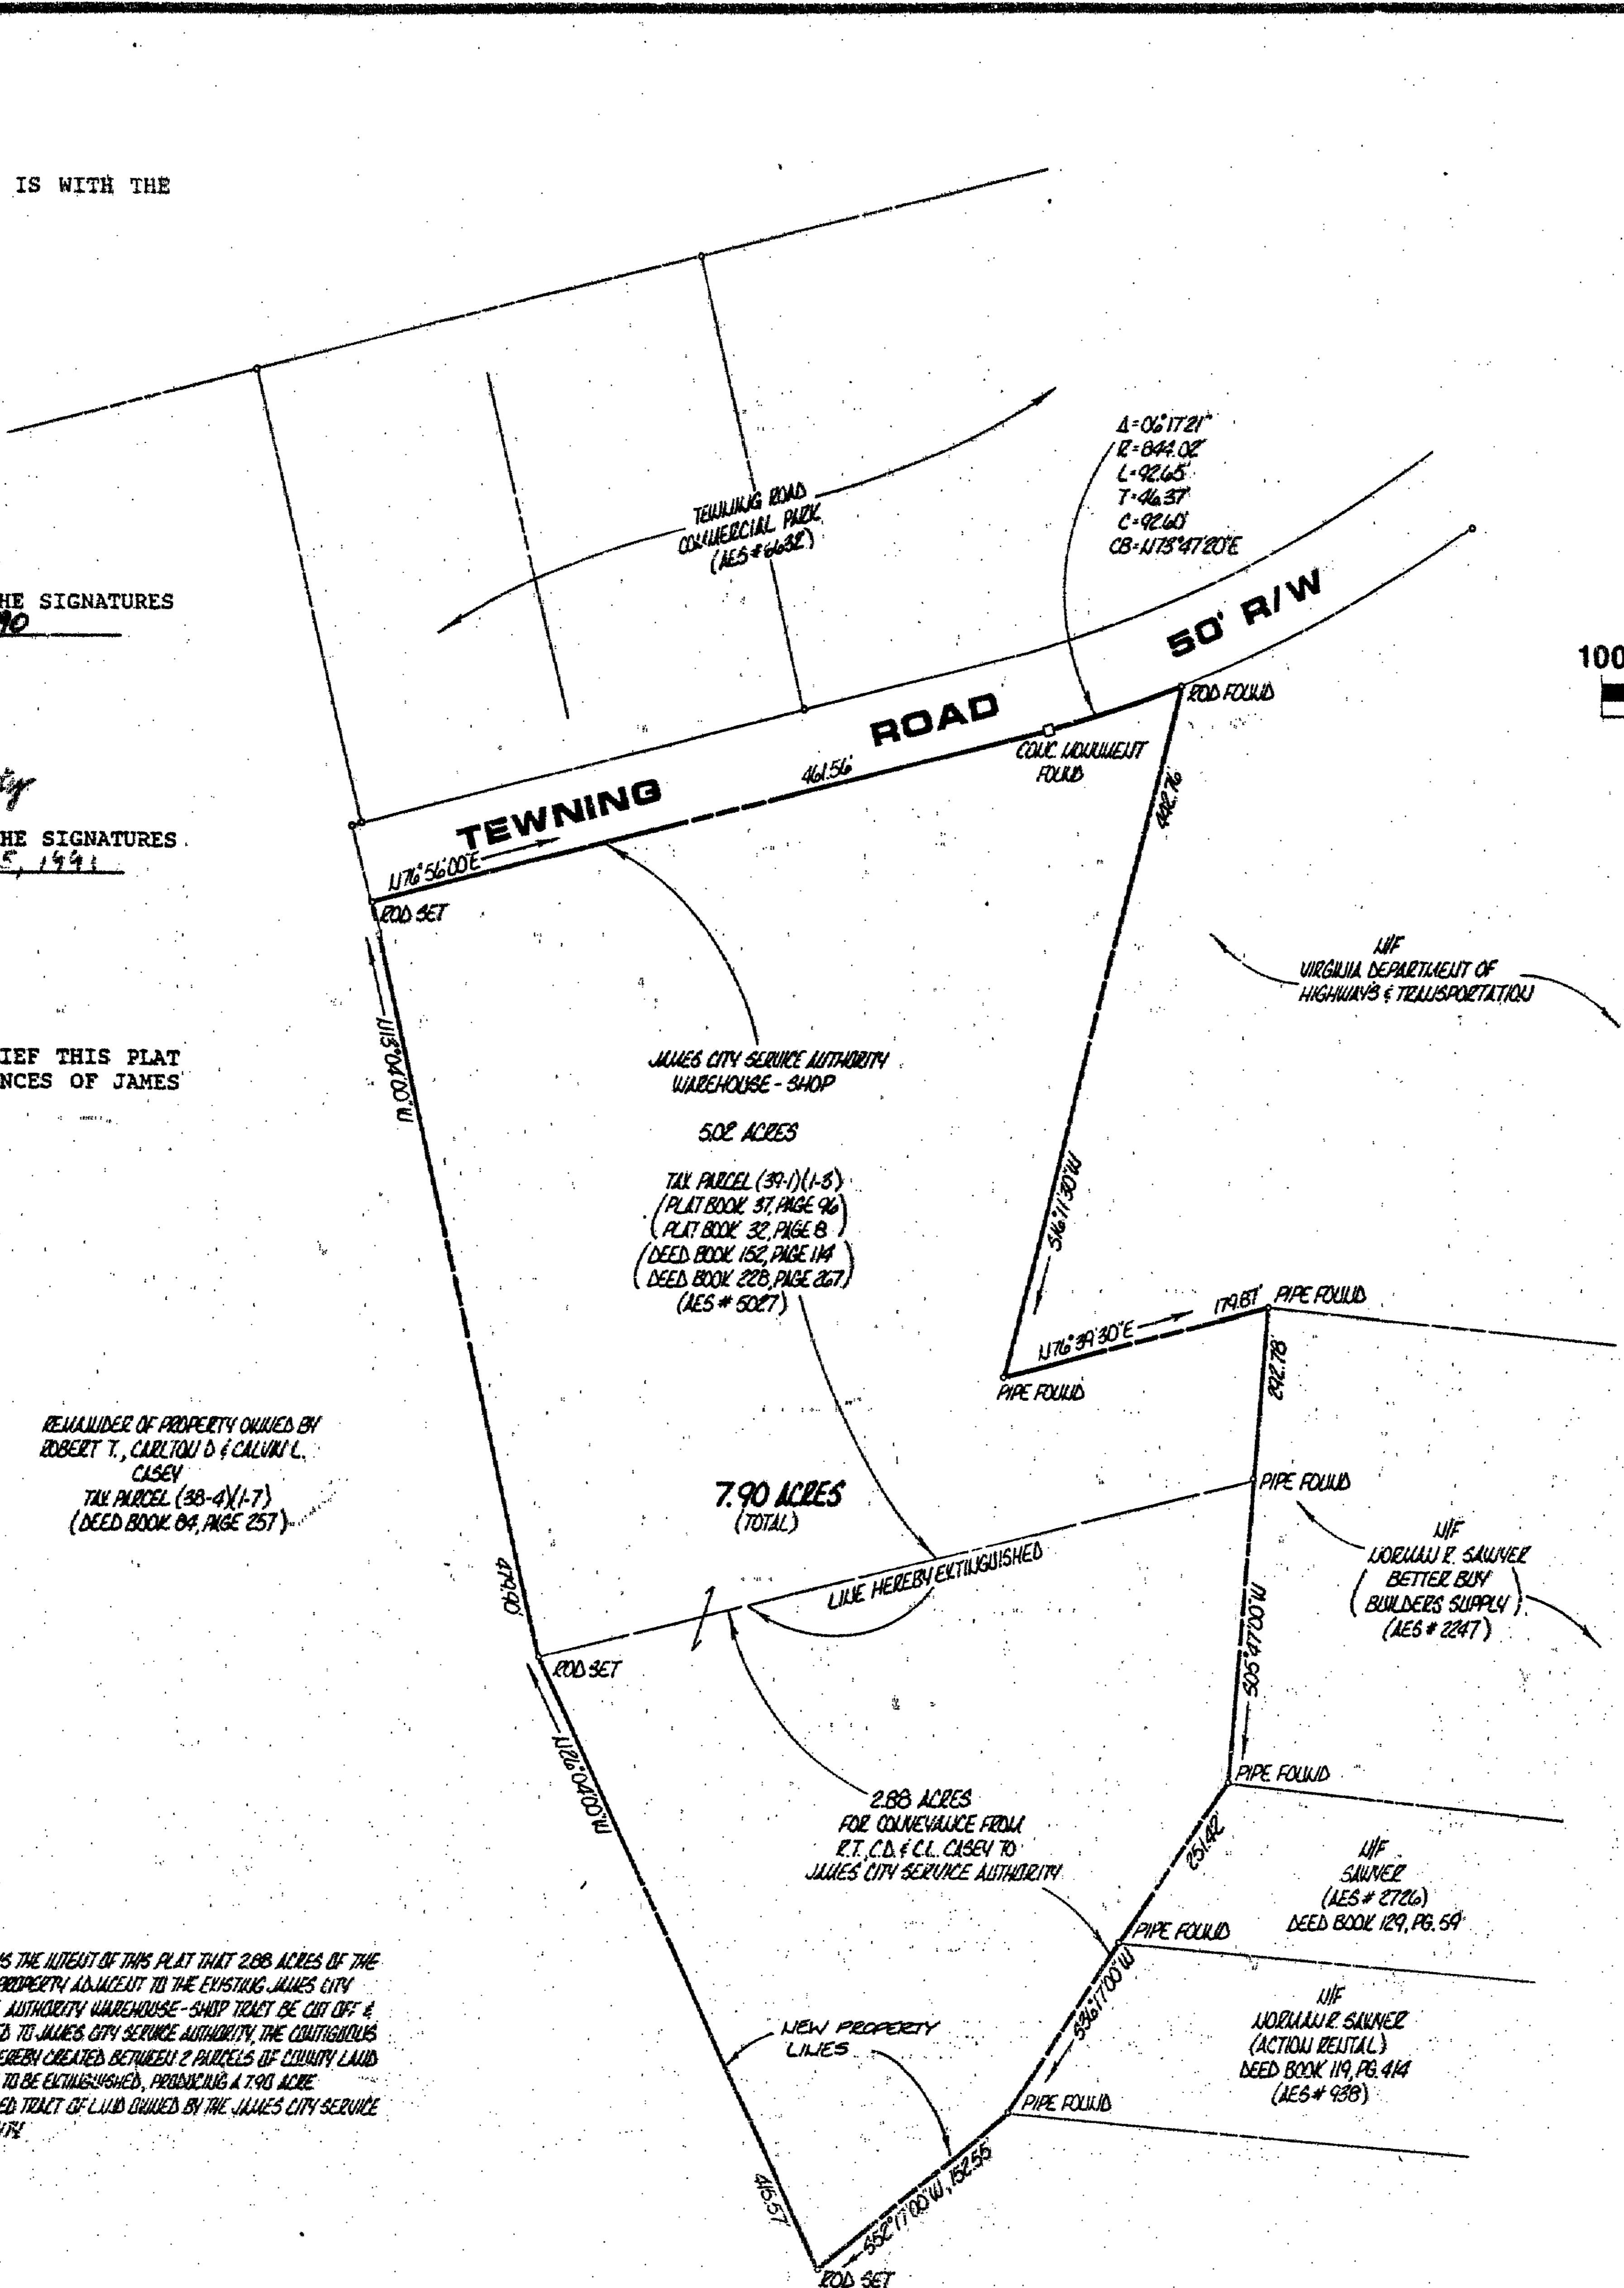


NOTE: IT IS THE INTENT OF THIS PLAT THAT 2.88 ACRES OF THE
 CASEY PROPERTY ADJACENT TO THE EXISTING JAMES CITY
 SERVICE AUTHORITY WAREHOUSE - SHOP TRACT BE CUT OFF &
 CONVEYED TO JAMES CITY SERVICE AUTHORITY. THE CONTIGUOUS
 LINE THEREBY CREATED BETWEEN 2 PARCELS OF COUNTY LAND
 IS THEN TO BE EXTINGUISHED, PRODUCING A 7.90 ACRE
 UNDIVIDED TRACT OF LAND OWNED BY THE JAMES CITY SERVICE
 AUTHORITY.

1:12 p.m.
 23 Dec 89
 501
 289
 [Signature]



AES, a professional corporation
 5248 Olde Towne Road, Suite 1
 Williamsburg, Virginia 23185
 (804) 253-0040
 Engineering, Planning, Surveying

**PLAT FOR SUBDIVISION, TRANSFER
 & LINE EXTINGUISHMENT
 BETWEEN PROPERTIES OWNED BY
 ROBERT T., CARLTON D. &
 CALVIN L. CASEY, AND
 JAMES CITY SERVICE AUTHORITY**
 JAMES CITY COUNTY VIRGINIA

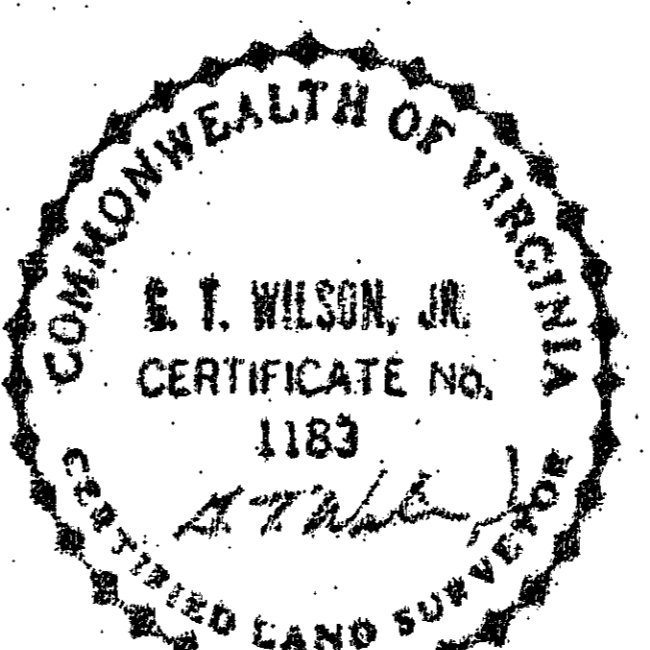

NO.	DATE	REVISION / COMMENT / NOTE	BY

Designed WFM	Drawn GSW
Scale 1" = 100'	Date 7 / 7 / 89
Project No. 5430-43	
Drawing No.	