



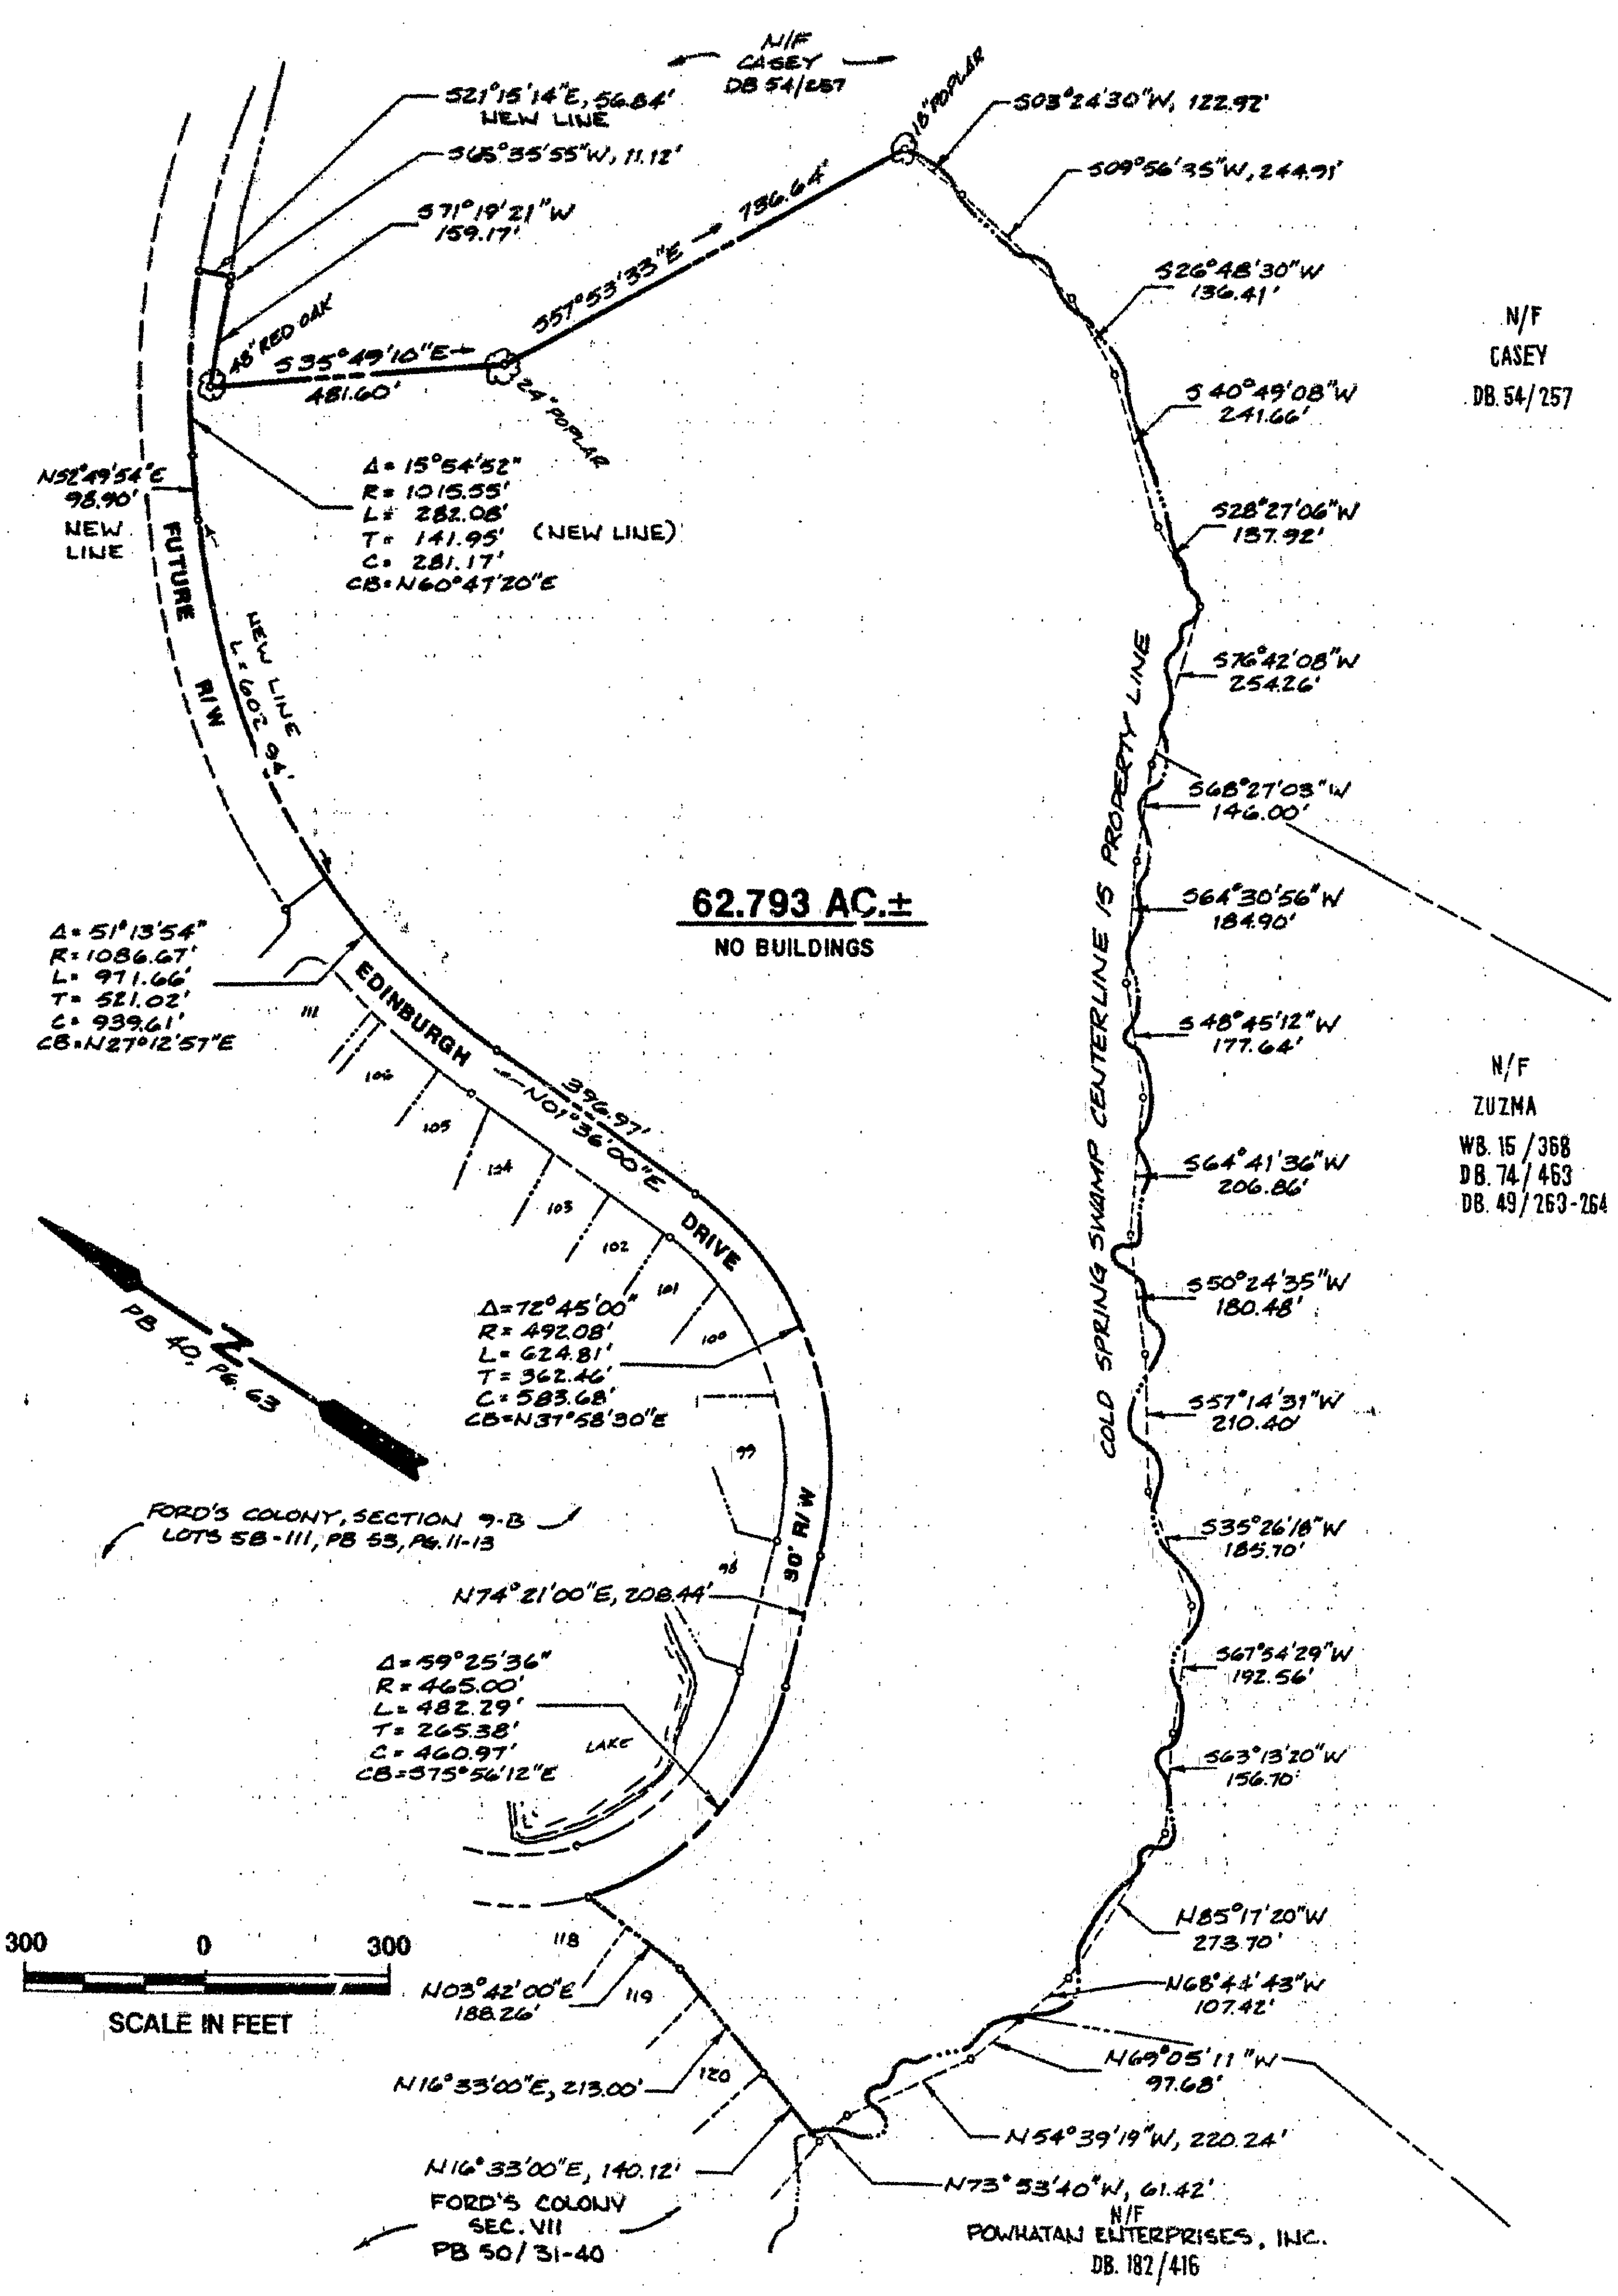


PERIMETER SURVEY OF
FORD'S COLONY @ WILLIAMSBURG
SECTION IX-A (A-9a)

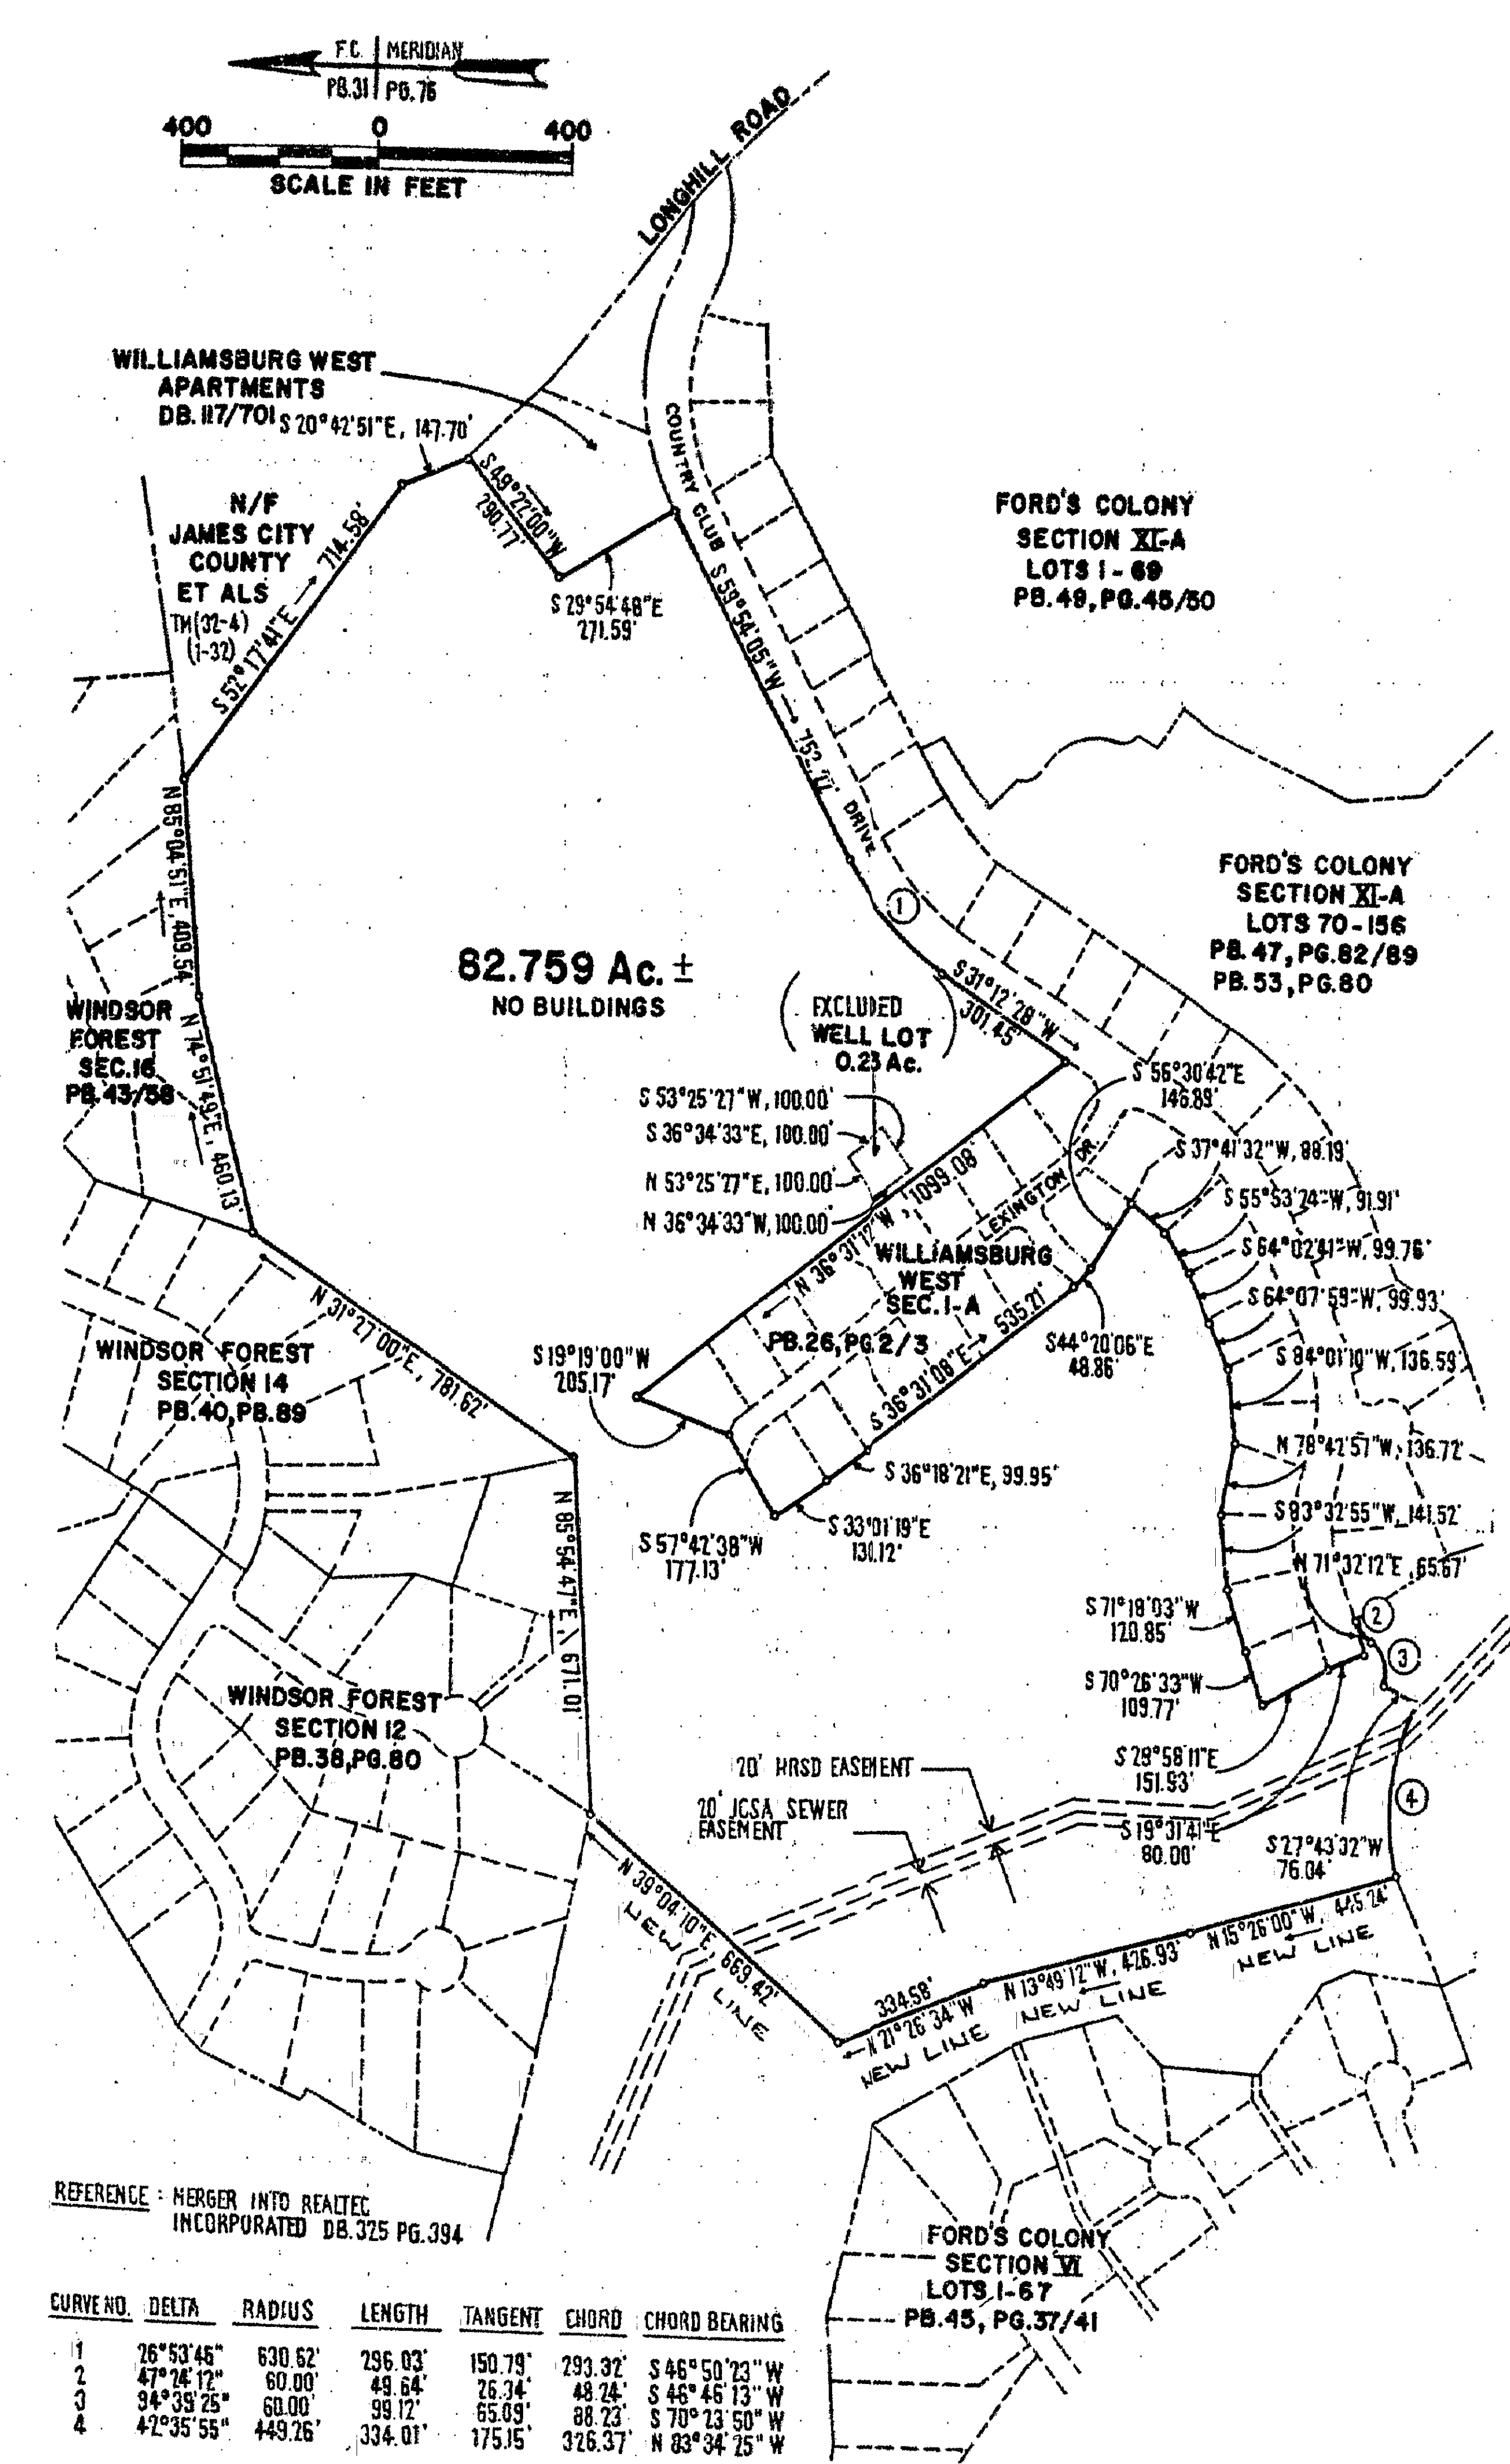

PERIMETER SURVEY OF
FORD'S COLONY @ WILLIAMSBURG
SECTIONS XII (A-12) & XV (A-15)


REFERENCE: MERGER INTO REALTEC INCORPORATED DB. 325 PG. 394

CURVE NO.	DELTA	RADIUS	LENGTH	TANGENT	CHORD	CHORD BEARING
1	28°53'46"	630.52'	296.03'	150.79'	293.32'	S 45°50'23" W
2	47°14'12"	60.00'	49.64'	26.34'	48.24'	S 45°45'13" W
3	34°39'25"	60.00'	99.12'	65.09'	88.23'	S 70°23'50" W
4	42°35'55"	443.26'	334.01'	175.15'	328.37'	N 83°34'25" W

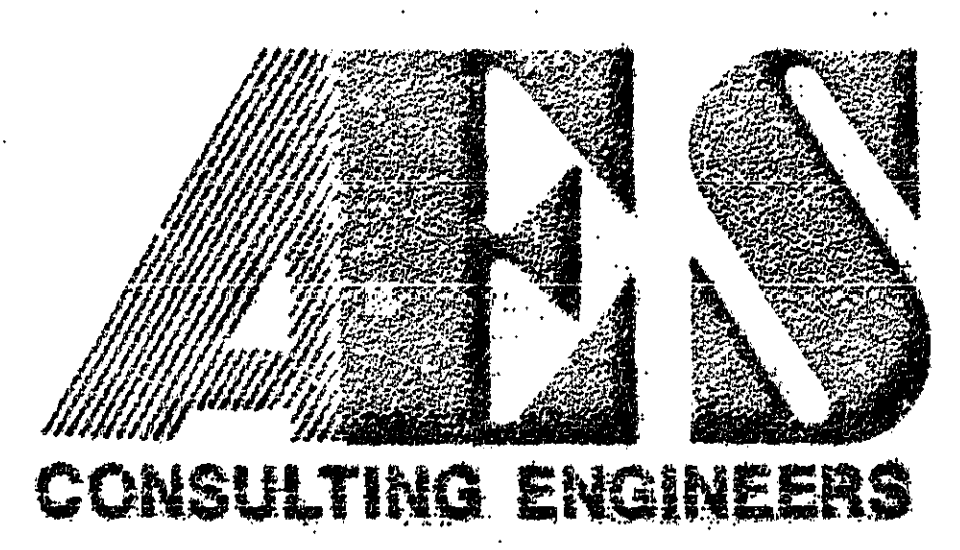

5248 Olde Towne Road, Suite 1
Williamsburg, Virginia 23188
(804) 253-0040
Fax (804) 220-8994

PLAT SHOWING
PERIMETER SURVEYS OF SECTION IX-A, (A-9a)
SECTION XII (A-12) & SECTION XV (A-15)
**FORD'S COLONY
@ WILLIAMSBURG**
BERKELEY DISTRICT JAMES CITY COUNTY VIRGINIA

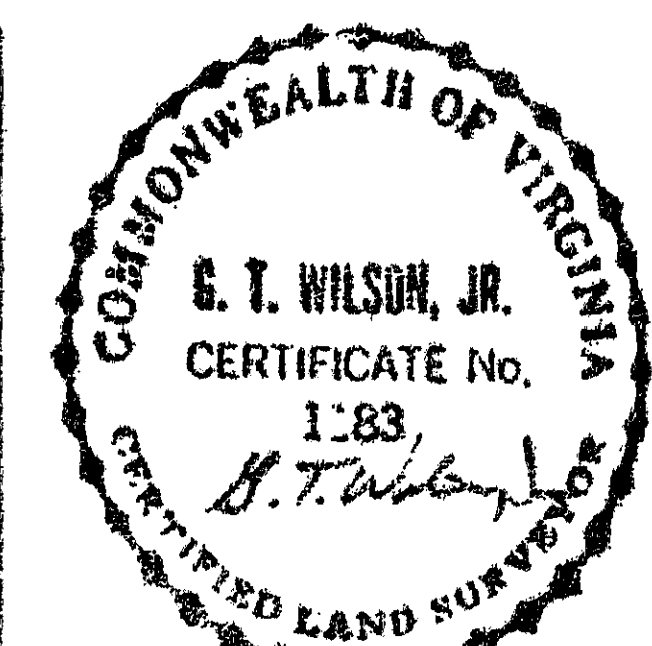

No.	DATE	REVISION / COMMENT / NOTE	BY

Designed AES	Drawn AES
Scale NOTED	Date APR. 1991
Project No. 5652	
Drawing No. 5 OF 7	