
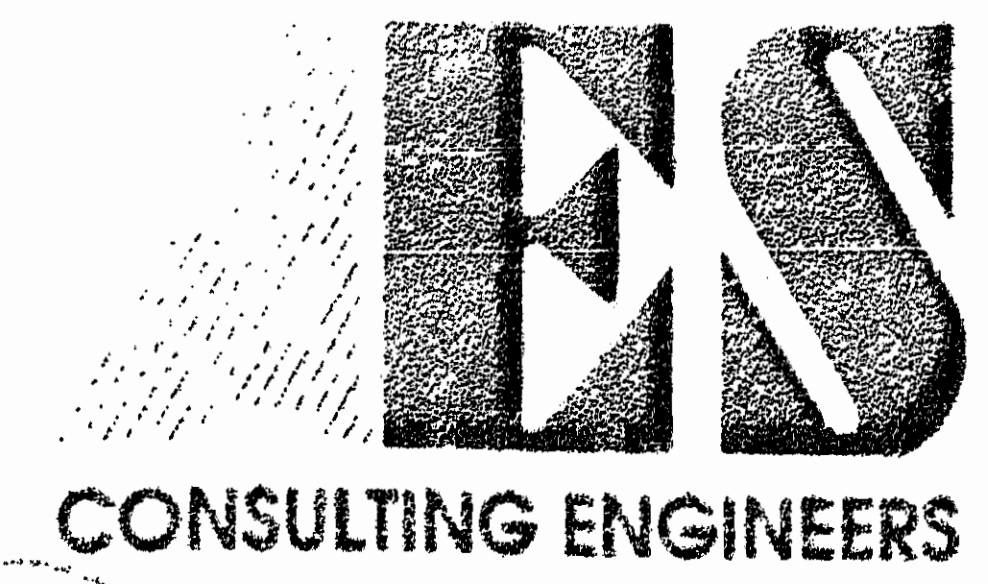


1:26 p.m.

Recorded 21 day of Feb 1992
 in B. No. 549, pages 625
 Robert R. [Signature] Clerk

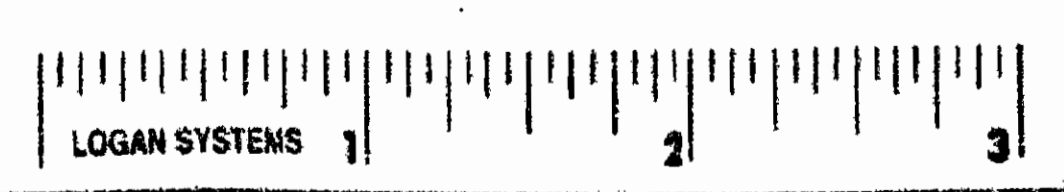

5248 Olde Towne Road, Suite 1
 Williamsburg, Virginia 23188
 (804) 253-0040
 Fax (804) 220-8994

PLAT OF 6.0 ACRES ±
 FOR BOUNDARY AGREEMENT BETWEEN
 MULLIS CORPORATION
 & KAVANZO M. HYDE, ESTATE

POWHATAN DISTRICT JAMES CITY COUNTY VIRGINIA



No.	DATE	REVISION / COMMENT / NOTE	BY

Designed	Drawn
Scale	Date
1" = 200'	12/12/91
Project No.	
6635-A	
Drawing No.	
1 OF 1	