


SEE SHEET 1 FOR NOTES

SEE SHEETS 8 AND 9 FOR BEARINGS AND DISTANCES FOR COURSES LABELED THUS, "L321"

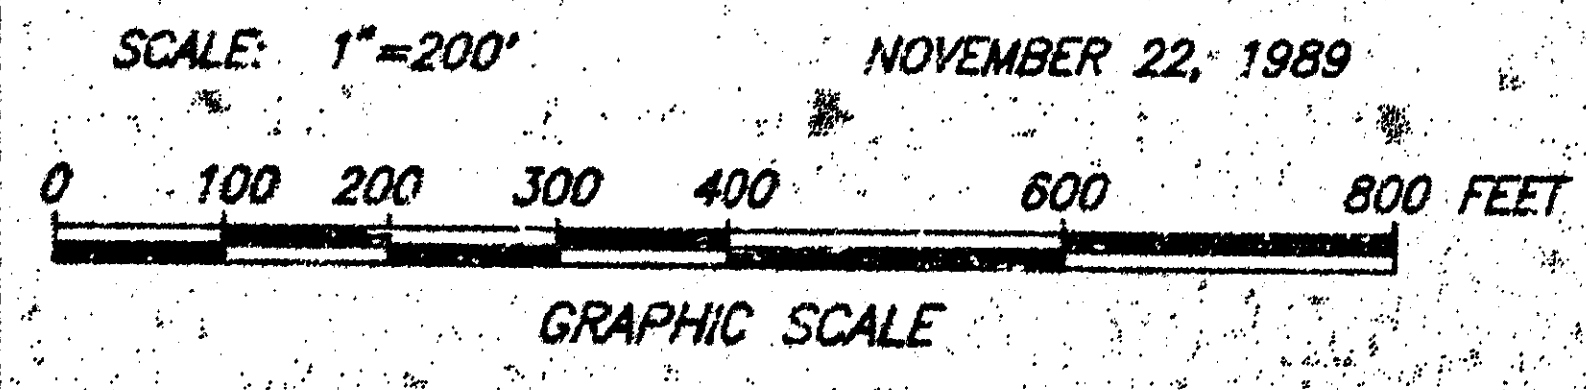

VIRGINIA: CITY OF NEWPORT NEWS  
 IN THE CLERK'S OFFICE OF THE CIRCUIT COURT FOR THE CITY OF NEWPORT NEWS, THE \_\_\_\_\_ DAY OF \_\_\_\_\_, 1990, THIS PLAT WAS PRESENTED AND ADMITTED TO RECORD AS THE LAW DIRECTS IN PLAT BOOK \_\_\_\_\_ AT PAGE \_\_\_\_\_

TESTE: \_\_\_\_\_, CLERK

**CERTIFICATE OF RECORDATION**

IN THE CLERK'S OFFICE OF THE CIRCUIT COURT OF JAMES CITY COUNTY, VIRGINIA, ON THE \_\_\_\_\_ DAY OF \_\_\_\_\_, 1990, THIS PLAT WAS RECEIVED AND ADMITTED TO RECORD IN PLAT BOOK \_\_\_\_\_ PAGE \_\_\_\_\_

TESTE: \_\_\_\_\_, CLERK

CURVE TABLE						
NO.	DELTA	RADIUS	ARC	TANGENT	CHORD	CH. BEARING
1	05°41'31"	900.30'	69.44'	44.76'	89.40'	N82°13'16"E
2	00°14'13"	5705.00'	25.60'	11.80'	27.60'	N79°15'24"E
3	04°52'13"	9362.31'	795.83'	398.15'	795.59'	S62°53'51"E
4	10°54'50"	980.37'	186.75'	93.68'	186.46'	N86°40'38"W
5	28°29'26"	980.30'	487.46'	248.88'	482.45'	N86°22'46"W
6	00°16'07"	5755.00'	26.97'	13.48'	26.97'	S79°14'28"W

- (A) NOW OR FORMERLY  
TEAGLE CUSTOM HOMES, INC.  
(D.B. 363, P. 327 & 327A-PLAT)  
(D.B. 1089, P. 256)  
TAX # 007-02-01  
TAX # 007-02-02
- (B) NOW OR FORMERLY  
GRETA C. PREVATTE  
(D.B. 798, P. 551-PLAT)  
(D.B. 1158, P. 1796-PLAT)  
(D.B. 1169, P. 1127)  
(D.B. 1234, P. 132)(BOUNDARY SETTLEMENT)  
TAX # 007-02-14
- (C) NOW OR FORMERLY  
ELMER FRANK WOOLDRIGE  
& RINA C. WOOLDRIGE  
(D.B. 798, P. 546)  
(D.B. 798, P. 550-PLAT)  
(D.B. 1158, P. 1796-PLAT)  
(D.B. 1234, P. 137)(BOUNDARY SETTLEMENT)  
TAX # 007-02-15
- (D) NOW OR FORMERLY  
C. LEWIS WALTRIP DEVELOPMENT, INC.  
(D.B. 411, P. 81-PLAT) (D.B. 1164, P. 1547)  
TAX # 007-02-05
- (E) PROPERTY OF  
CITY OF NEWPORT NEWS  
(D.B. 480, P. 444-PLAT) (D.B. 1233, P. 1213)  
TAX # 007-02-07
- (F) PROPERTY OF  
CITY OF NEWPORT NEWS  
(D.B. 519, P. 81-PLAT) (D.B. 1233, P. 1213)  
TAX # 007-02-08
- (G) PROPERTY OF  
CITY OF NEWPORT NEWS  
(D.B. 755, P. 420) JAMES CITY COUNTY  
(D.B. 755, P. 423-PLAT) JAMES CITY COUNTY

