

LOOP CURVE TABLE

Table with columns: STA, DELTA, CHORD, LENGTH, TANGENT, CHORD BEARING, and CHORD BEARING. It lists curve data for stations 1 through 45C.

OPEN SPACE CURVE DATA



Table with columns: STA, DELTA, CHORD, LENGTH, TANGENT, CHORD BEARING, and CHORD BEARING. It lists curve data for stations 1 through 45C, including open space areas.

NOTE: DENOTES VIRGINIA DEPARTMENT OF TRANSPORTATION EASEMENT

RIGHT-OF-WAY CURVE TABLE

Table with columns: STA, DELTA, CHORD, LENGTH, TANGENT, CHORD BEARING, and CHORD BEARING. It lists curve data for stations 1 through 15.

Table with columns: DELTA, CHORD, LENGTH, TANGENT, CHORD BEARING, and CHORD BEARING. It lists curve data for stations 1 through 15.

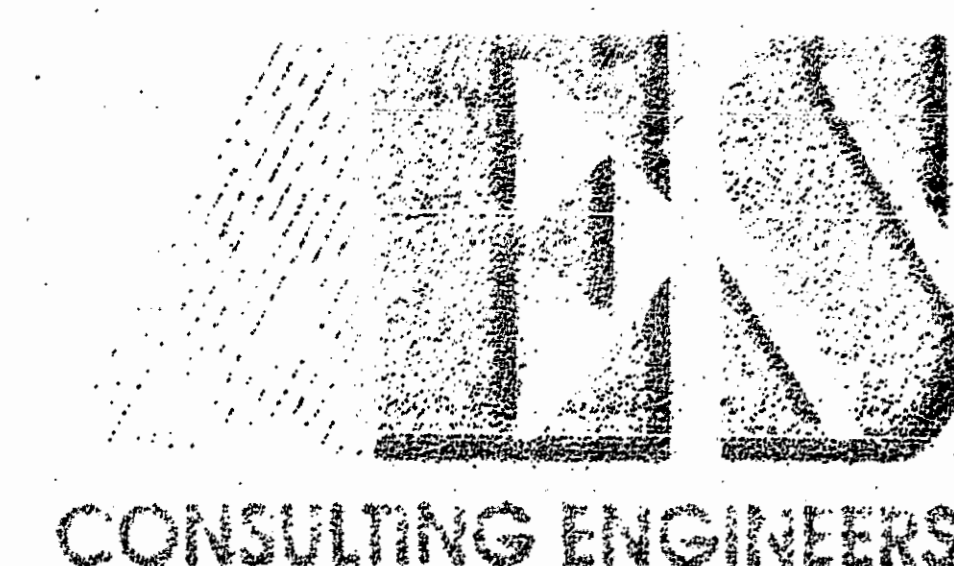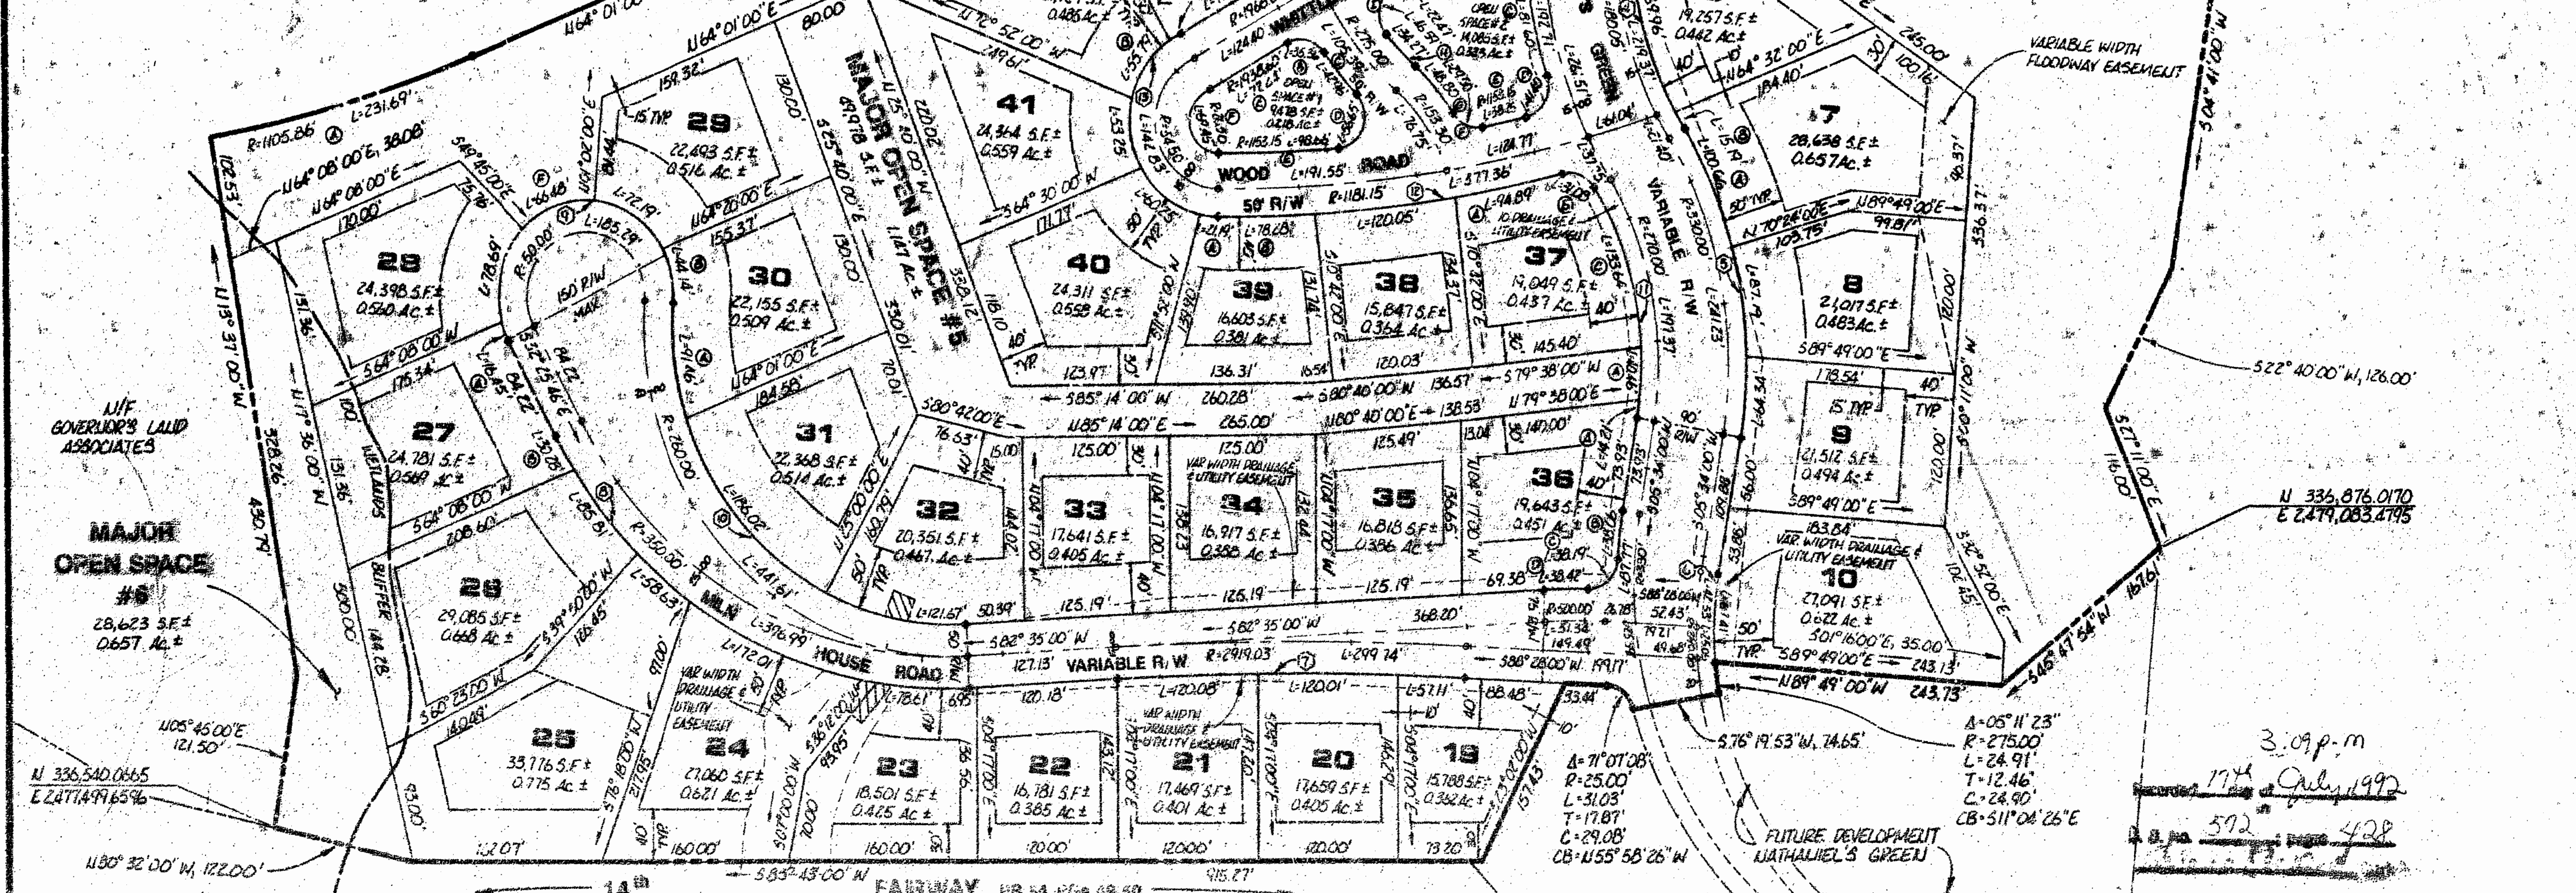

5248 Old Towne Road, Suite 1
Williamsburg, Virginia 23188
(804) 253-0040
Fax (804) 220-8994

PLAT OF NATHANIEL'S GREEN THE GOVERNOR'S LAND
At Two Rivers
POWhatan District James City County Virginia



Table with columns: No., Date, Revision, Comment, Note. Includes project information: 7173, 4 of 4, and date MAY 1992.