


ADJUSTMENT PARCEL CURVE TABLE

NO.	DELTA	RADIUS	LENGTH	TANGENT	CHORD	CHORD BEARING
A	13°26'55"	235.00'	55.16'	27.71'	55.03'	N04°46'19"W
B	28°17'30"	285.00'	140.73'	71.83'	139.30'	N02°38'59"E
C	07°08'59"	235.00'	29.32'	14.68'	29.31'	N13°13'14"E
D	08°26'43"	235.00'	34.64'	17.35'	34.61'	S12°39'53"E
E	01°53'03"	285.00'	9.37'	4.69'	9.37'	S15°56'43"E
F	37°11'23"	285.00'	184.99'	95.88'	181.76'	N03°35'30"E
G	12°47'59"	235.00'	52.50'	26.36'	52.39'	N15°47'12"E

2:43 p.m.  
3045  
Diamba 1992  
592  
651  
C. T. Wilson, Jr.

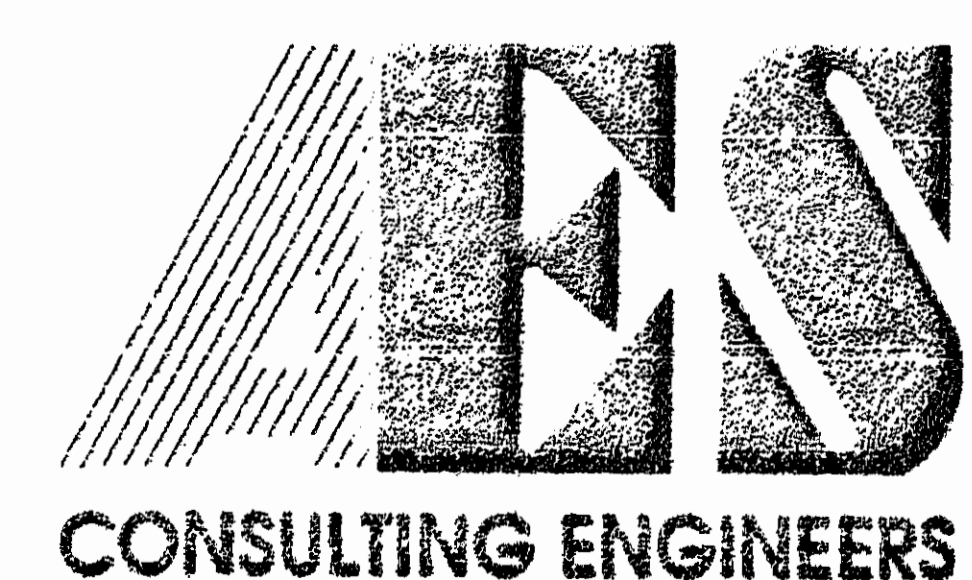

5248 Olde Towne Road, Suite 1  
Williamsburg, Virginia 23188  
(804) 253-0040  
Fax (804) 220-8994

PLAT OF  
NATHANIELS RUN  
THE  
GOVERNOR'S LAND  
At Two Rivers  
POWhatan District JAMES CITY COUNTY VIRGINIA



DESIGNED	DATE	BY
VMB	SEPT. 1992	
PLAT RECORDED IN		
LIB. NO. 56 PAGE 61		
NO.	DATE	REVISION / COMMENT / NOTE

Designed	Drawn
VMB	VMB
Scale	Date
1"=50'	SEPT. 1992
Project No.	
7173	
Drawing No.	
4 of 4	

