

SEE SHEET #2 FOR CONTINUATION

CHICKAHOMINY ROAD RTE 631
(VARIABLE R/W)

CRESTVIEW DRIVE

OPEN SPACE/CONSERVATION EASEMENT

PINECREST CIRCLE

OPEN SPACE/CONSERVATION EASEMENT

MATCH LINE
SEE SHEET #4

SEE SHEET 4 FOR LINE & CURVE TABLES

TOANO TRACE


JAMES CITY COUNTY, VIRGINIA

SHEET 3 of 4

N/F JOY B. JACKSON
TAX MAP (22-2)(1-16A)


N/F HERBERT WHITE ESTATE
TAX MAP (22-2)(1-16)

Recorded ^{10:57 AM} 23 day of April 1993
in
O. D. No. 614 pages 646
Clerk

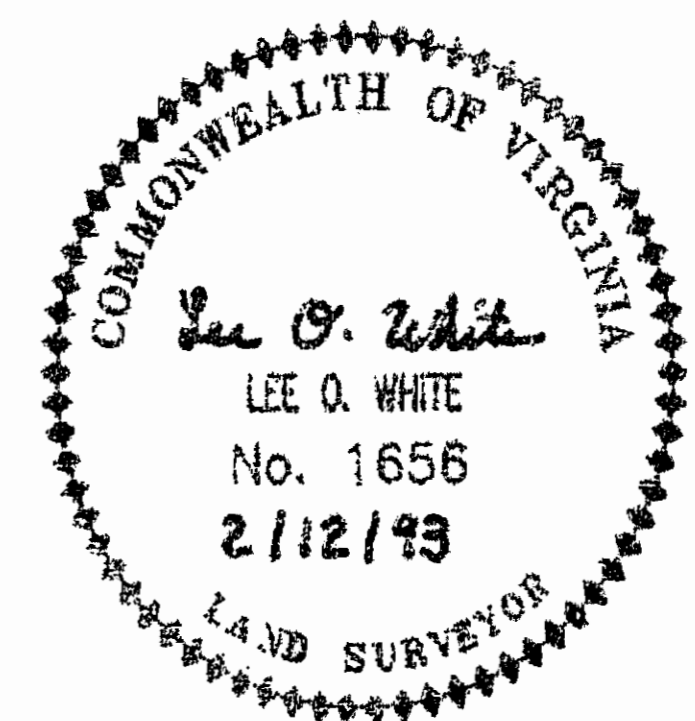

Draper Aden Associates
CONSULTING ENGINEERS/SURVEYORS
4138 INNSLAKE DRIVE
GLEN ALLEN, VIRGINIA 23060

REVISIONS:	DATE: 8/31/1992	SCALE: 1" = 50'
	DRAWN: PCB	CHECKED: LOW
	PROJECT No. P-20585	

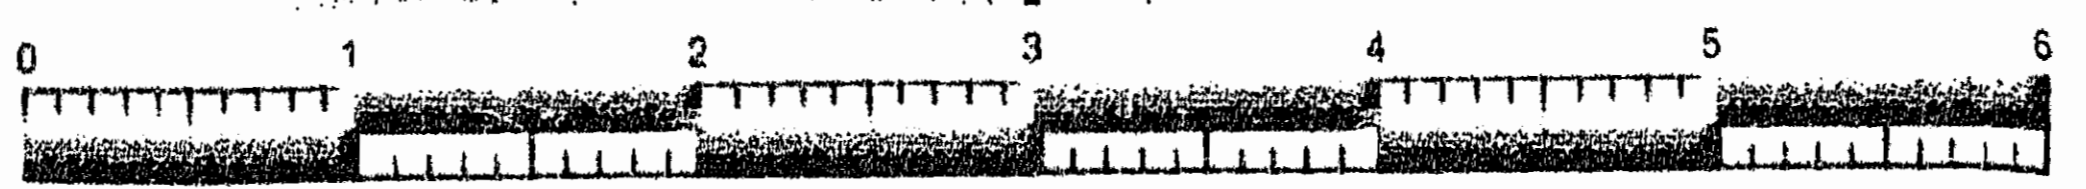

PROJECT No. P-20585