



NOTE: BUILDING TIES BASED UPON FIELD LOCATION OF FOUNDATION BLOCK COURSES DURING CONSTRUCTION (2/15/93).

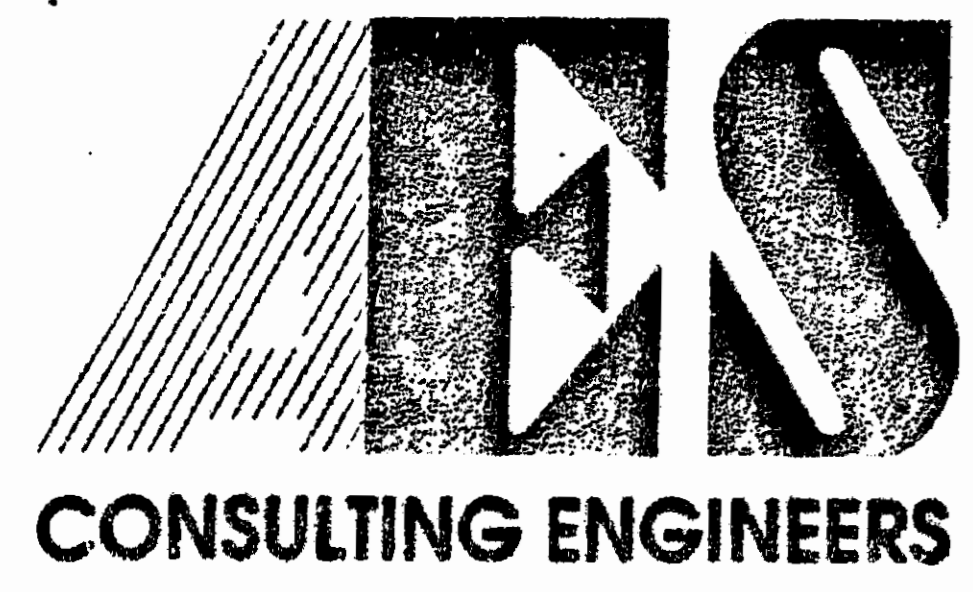

5248 Olde Towne Road, Suite 1  
Williamsburg, Virginia 23188  
(804) 253-0040  
Fax (804) 220-8994

**PLAT OF SUBDIVISION  
THE MEWS  
AT WILLIAMSBURG**  
PHASE V, PART C - UNITS 54 - 64  
OWNER: C. LEWIS WALTRIP DEVELOPMENT, INC.  
BERKELEY DISTRICT      JAMES CITY COUNTY      VIRGINIA

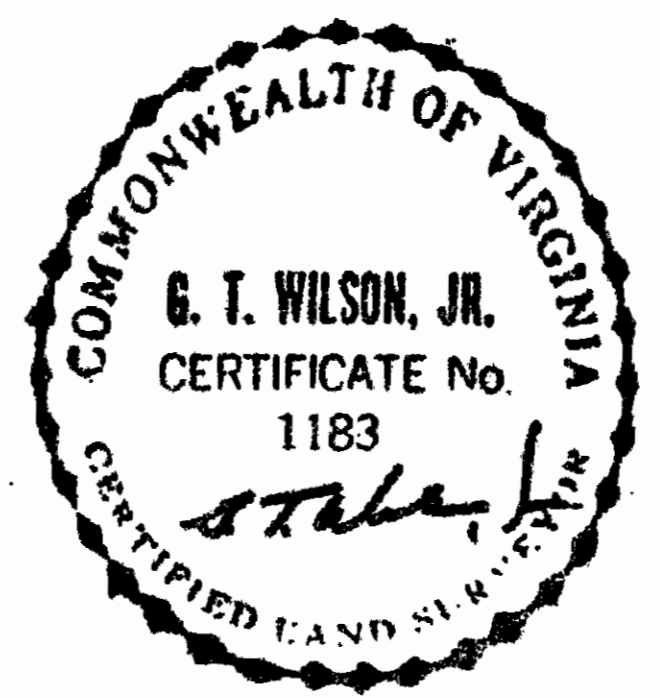


Designed AES	Drawn AES
Scale 1"=30'	Date MAR, 1993
Project No. <b>5656</b>	
Drawing No. <b>2 of 2</b>	

