
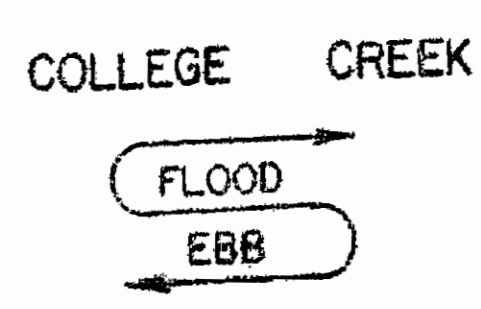


MATCH LINE SEE SHEET 1

S. R. 199 R/W VARIES

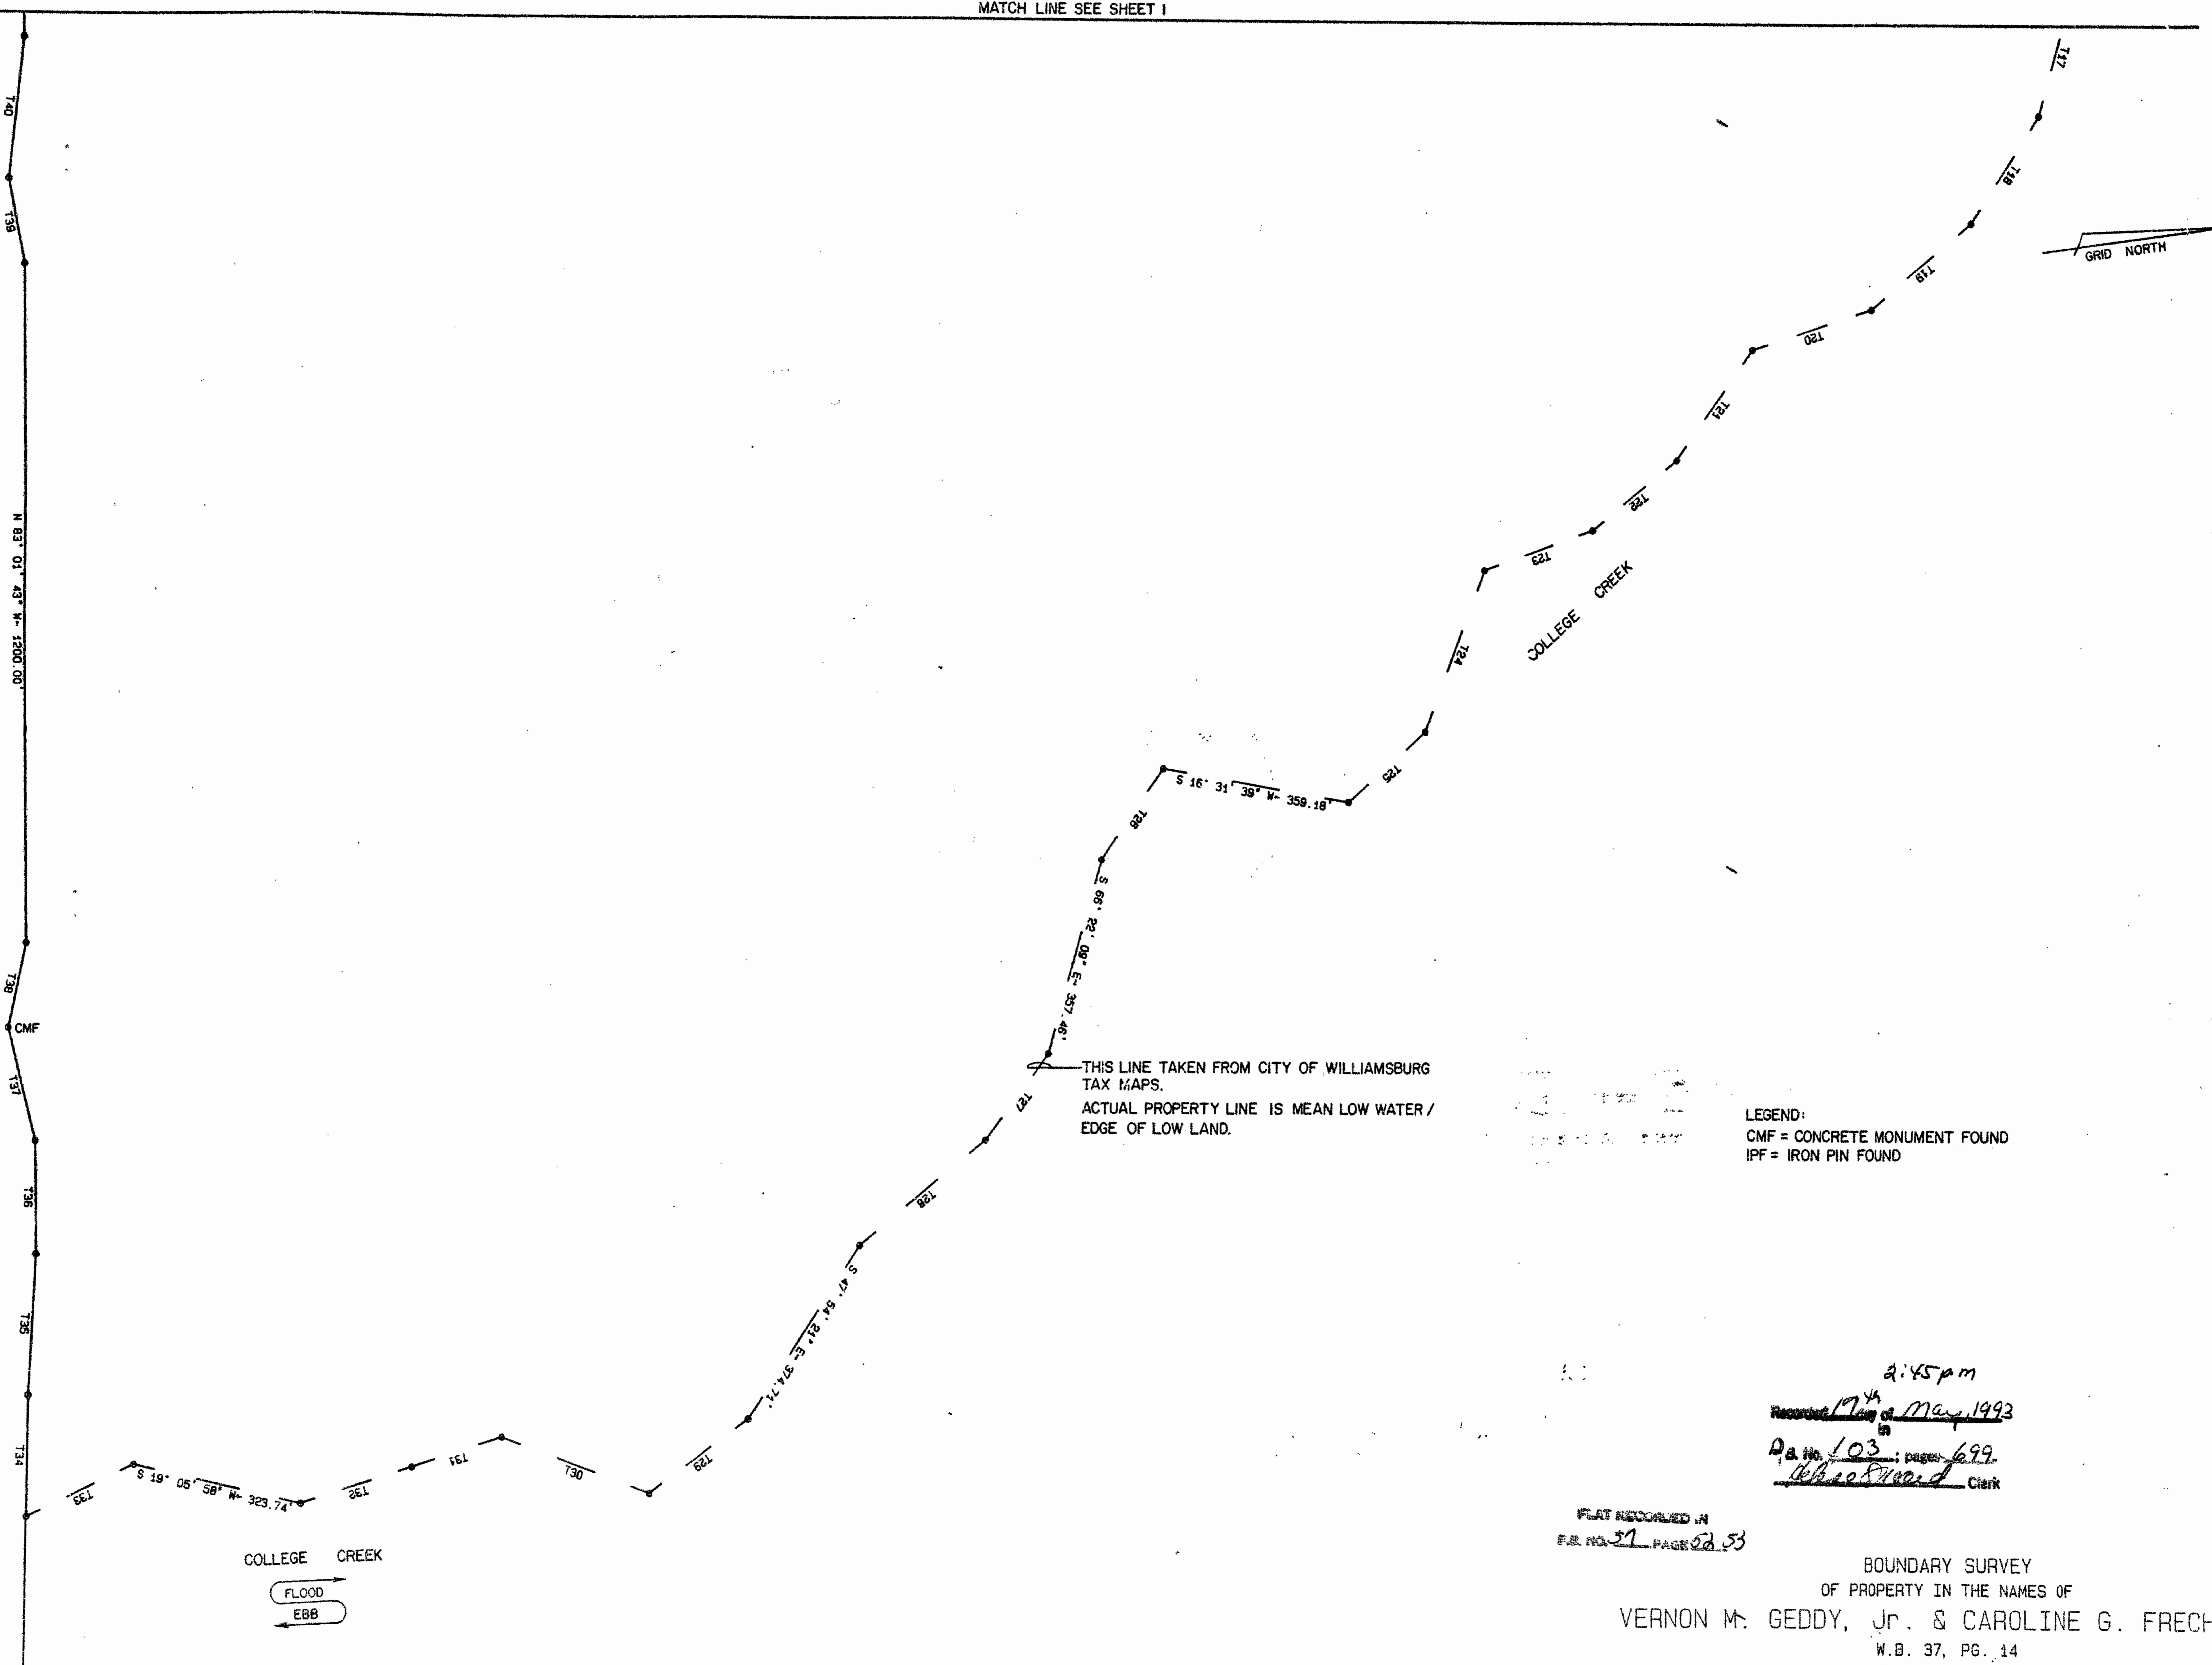

THIS LINE TAKEN FROM CITY OF WILLIAMSBURG  
 TAX MAPS.  
 ACTUAL PROPERTY LINE IS MEAN LOW WATER /  
 EDGE OF LOW LAND.

LEGEND:  
 CMF = CONCRETE MONUMENT FOUND  
 IPF = IRON PIN FOUND

2:45 pm  
 Recorded Map of May 1993  
 D. A. No. 103; pages 699.  
 [Signature] Clerk

PLAT RECORDED IN  
 F.B. NO. 27 PAGE 52, 53

BOUNDARY SURVEY  
 OF PROPERTY IN THE NAMES OF  
 VERNON M. GEDDY, Jr. & CAROLINE G. FRECHETTE  
 W.B. 37, PG. 14  
 WILLIAMSBURG, VIRGINIA  
 DATE: JAN. 29, 1990 SCALE: 1" = 200'  
 LANGLEY & McDONALD, P.C.  
 ENGINEERS - PLANNERS - SURVEYORS  
 VIRGINIA BEACH & WILLIAMSBURG, VIRGINIA  
 SHEET 2 OF 2

