

SEE SHEET #2 FOR CONTINUATION

CHICKAHOMY ROAD RTE 631
(VARIABLE R/W)

CRESTVIEW DRIVE

RECREATION LOT

OPEN SPACE/CONSERVATION EASEMENT

PINECREST CIRCLE

OPEN SPACE/CONSERVATION EASEMENT

RESUBDIVISION OF TOANO TRACE

JAMES CITY COUNTY, VIRGINIA


SEE SHEET 4 FOR LINE & CURVE TABLES

SHEET 3 of 4

N/F JOY B. JACKSON
TAX MAP (22-2)(1-18A)


N/F HERBERT WHITE ESTATE
TAX MAP (22-2)(1-16)

3:24 p.m.
Recorded 13th day of July 1993
Lee J. White
Lee J. White
Lee J. White

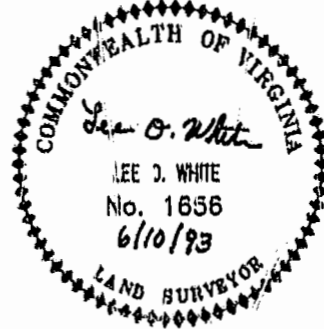

Draper Aden Associates
CONSULTING ENGINEERS/SURVEYORS
4136 DANSLAKE DRIVE
GLEN ALLEN, VIRGINIA 23060

REVISIONS:
6/10/93 EXTENDED LOT LINES
DATE: 6/28/1993 SCALE: 1" = 40' 1/2"
DRAWN: PGB CHECKED: LCB
PROJECT No. P-20583

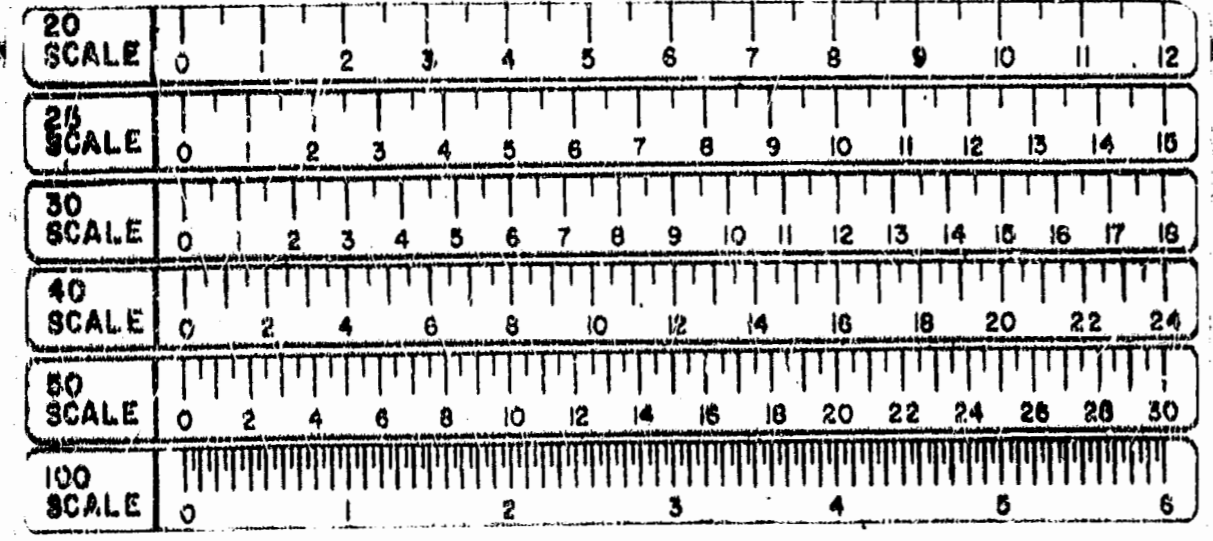

PROJECT No. P-20583