
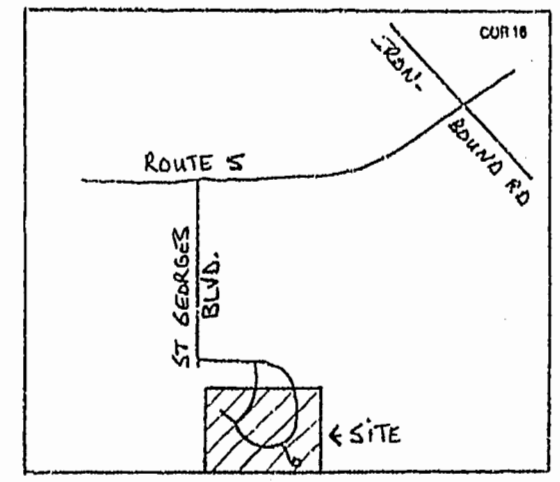


SAINT GEORGES HUNDRED SECTION 5, PHASE III

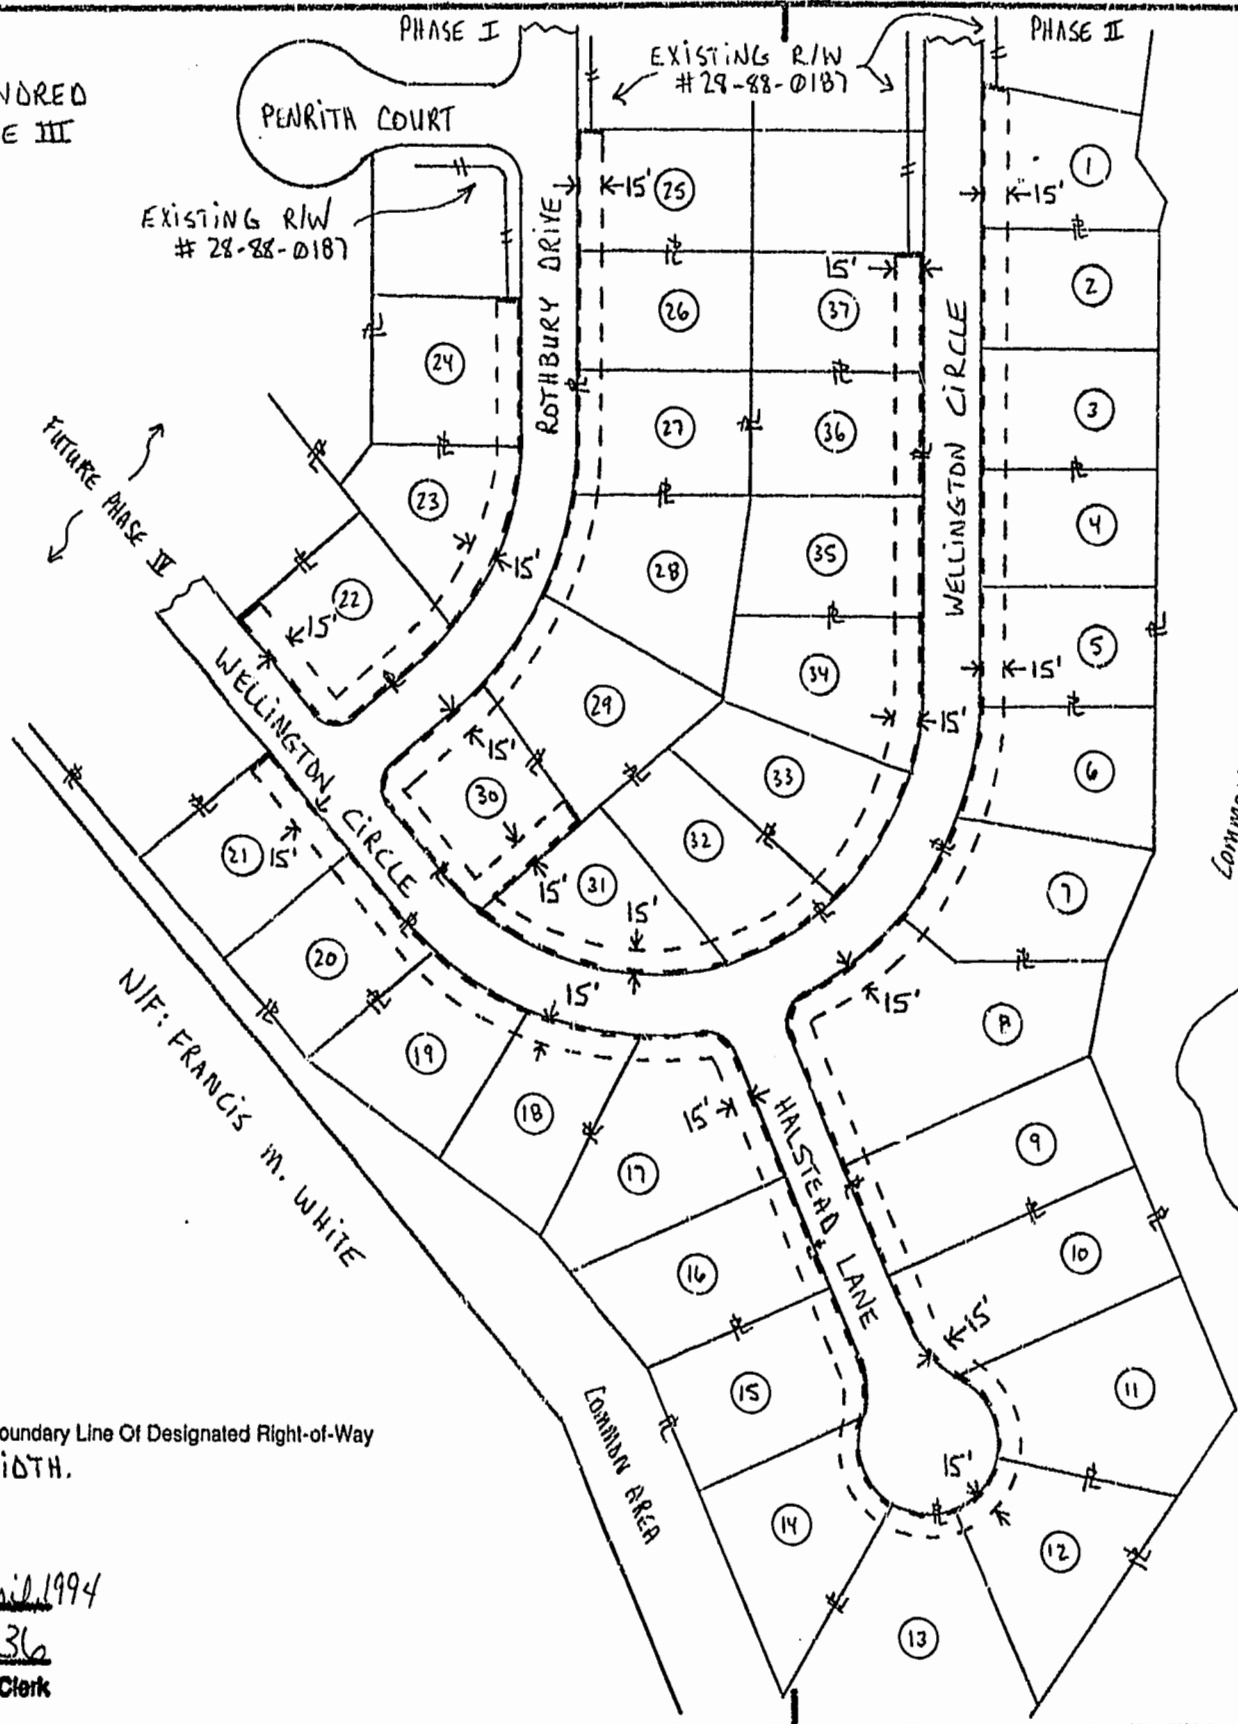

RIGHT-OF-WAY ON PROPERTY OF:
 J.R. CHISMAN DEVELOPMENT CO.
 A VIRGINIA CORPORATION
 BY: J.R. CHISMAN, PRESIDENT

OWNER'S INITIALS JRC.

**Plat To Accompany
 Right-Of-Way Agreement**



Virginia Electric and Power Company

PAGE 5 OF 5

Legend
 - - - - - Location Of Boundary Line Of Designated Right-of-Way
 15' IN WIDTH.

11:53 Am
 Recorded 32nd day of April 1994
 D. B. No. 682 page 336
Delores Clerk

District	WILLIAMSBURG UNDERGROUND		
District-Township-Borough	County-City	State	
	BERKELEY	JAMES CITY	VA
Office	Plat Number		
	WILLIAMSBURG 28-93-0168		
Estimate Number	Grid Number		
	28-310-00259	M1735	
Date	1-21-1994 By <u>Michael A Jones</u>		

No 07556910
 Rev A