


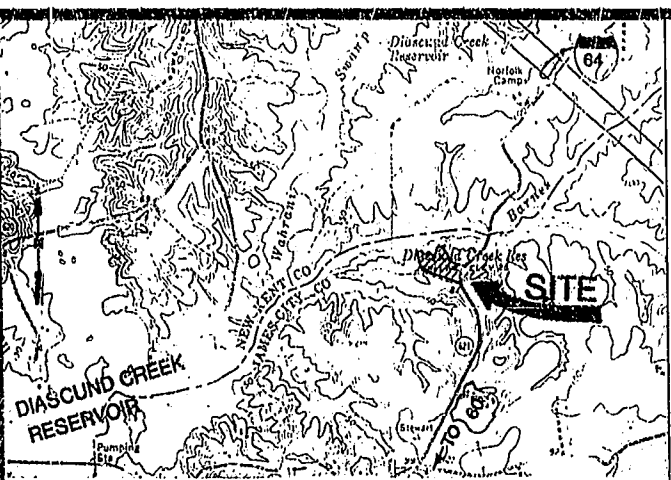

LOCATION MAP 1" = 2000'

OWNER'S CERTIFICATE

THE SUBDIVISION OF LAND SHOWN ON THIS PLAT AND KNOW AS STEWART TAYLOR PROPERTY IS WITH FREE CONSENT AND IN ACCORDANCE WITH THE DESIRES OF THE UNDERSIGNED OWNERS, PROPRIETORS AND OR TRUSTEES.

3/31/94 *Stewart T. Taylor*
DATE

DATE

CERTIFICATE OF NOTARIZATION

STATE OF VIRGINIA
CITY/COUNTY OF *James City*, *James S. Britt*
A NOTARY PUBLIC IN AND FOR THE CITY/COUNTY AND STATE AFORESAID, DO HEREBY CERTIFY THAT THE PERSON(S) WHOSE NAMES ARE SIGNED TO THE FOREGOING WRITING HAVE ACKNOWLEDGED THE SAME BEFORE ME IN THE CITY/COUNTY AFORESAID, GIVEN UNDER MY HAND THIS *31* DAY OF *March*, 19 *94* MY COMMISSION EXPIRES *8/31/94*
James S. Britt
NOTARY PUBLIC

CERTIFICATE OF SOURCE OF TITLE

THE PROPERTY SHOWN ON THIS PLAT WAS CONVEYED BY LOTTIE STEWART TAYLOR & J. V. TAYLOR JAMES CITY COUNTY, VA. & NONIE STEWART WALLS & J. V. WALLS, RICHMOND, VA. TO STEWART TAYLOR BY DEED DATED JUNE 23, 1936 AND RECORDED IN THE OFFICE OF THE CLERK OF CIRCUIT COURT OF THE COUNTY OF JAMES CITY IN DEED BOOK 29 PAGE 46.

ENGINEERS OR SURVEYOR'S CERTIFICATE

I HEREBY CERTIFY THAT TO THE BEST OF MY KNOWLEDGE OR BELIEF, THIS PLAT COMPLIES WITH ALL OF THE REQUIREMENTS OF THE BOARD OF SUPERVISORS AND OF ORDINANCES OF THE COUNTY OF JAMES CITY, VIRGINIA, REGARDING THE PLATTING OF SUBDIVISIONS WITHIN THE COUNTY.

1-20-94 *Thomas C. Sublett*
DATE THOMAS C. SUBLETT L.S.#1886


CERTIFICATE OF APPROVAL

THIS SUBDIVISION IS APPROVED BY THE UNDERSIGNED IN ACCORDANCE WITH EXISTING SUBDIVISION REGULATIONS AND MAY BE ADMITTED TO RECORD.

4/14/94 *Thomas C. Sublett*
DATE VIRGINIA DEPARTMENT OF TRANSPORTATION
3/31/94 *James H. Bowles*
DATE VIRGINIA DEPARTMENT OF HEALTH
4/1/94 *William H. Smith*
DATE SUBDIVISION AGENT OF JAMES CITY COUNTY

STATE OF VIRGINIA, JAMES CITY COUNTY

IN THE CLERK'S OFFICE OF THE CIRCUIT COURT FOR THE COUNTY OF JAMES CITY THE *23* DAY OF *April*, 19 *94*
THIS MAP WAS PRESENTED AND ADMITTED TO RECORD AS THE LAW DIRECTS IN PLAT BOOK *54*, PAGE *23*
TESTE *William H. Smith*
BY *William H. Smith* CLERK

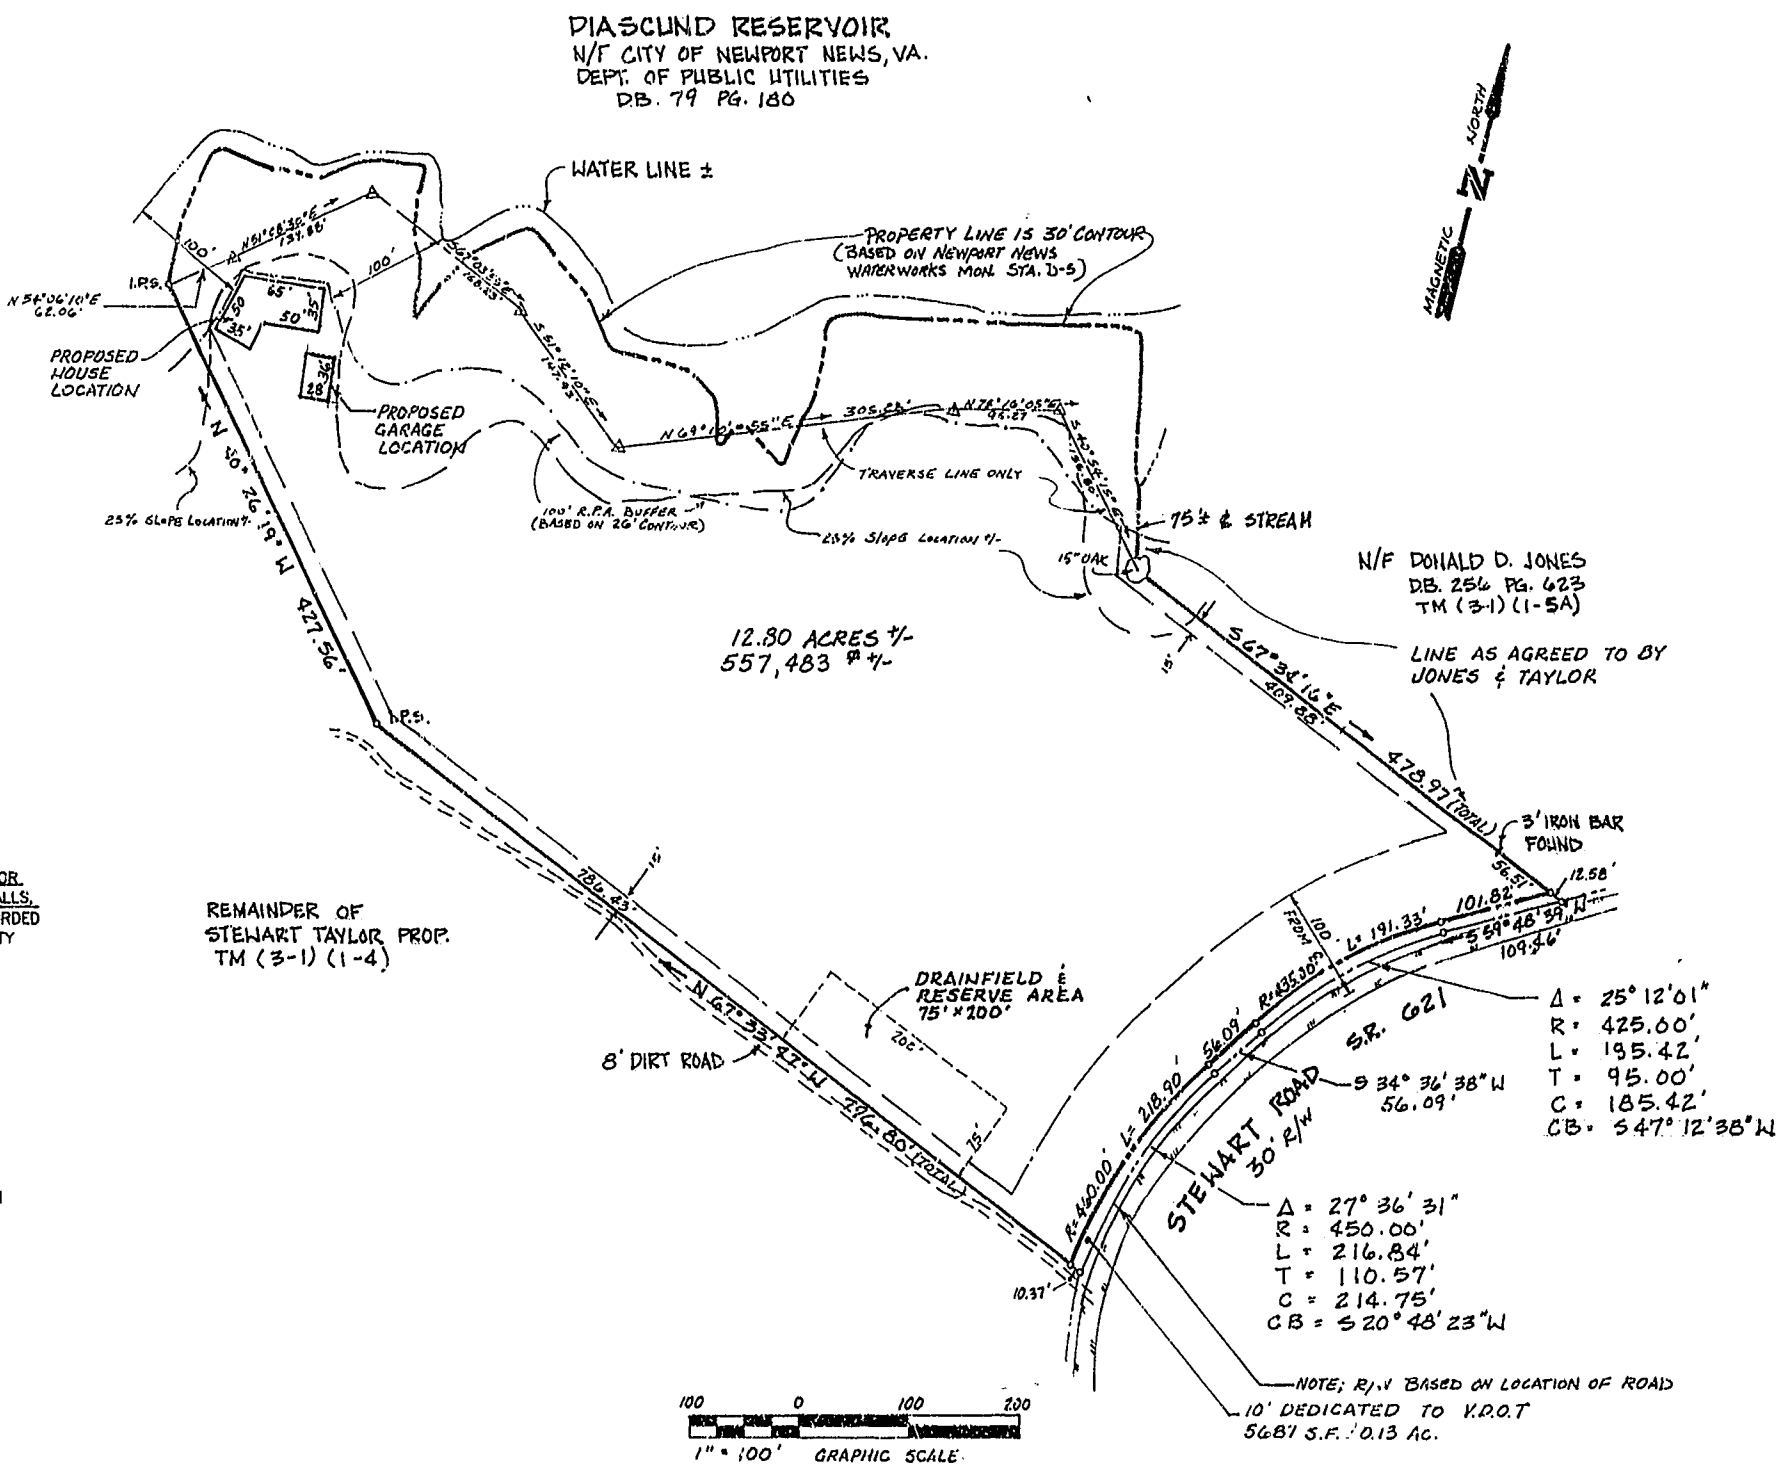

1 OF 1 SHEET COMMISSION NO. 5462		ENGINEERS • ARCHITECTS • SURVEYORS INTERIOR DESIGNERS • PLANNERS P.O. BOX 3505 WILLIAMSBURG, VIRGINIA 23187 (804)253-0675 (804)874-5015		2:02 p.m. Recorded <i>294</i> <i>April 14, 1994</i> D.B. No. <i>683</i> <i>Page 657</i> <i>William H. Smith</i> , Clerk.	SUBDIVISION OF THE PROPERTY OF STEWART TAYLOR STONEHOUSE DISTRICT JAMES CITY COUNTY VIRGINIA
		DATE FEB. 1, 1994 DESIGNED TCS DRAWN TCS SCALE AS SHOWN		FB 162, Pg. 5	