
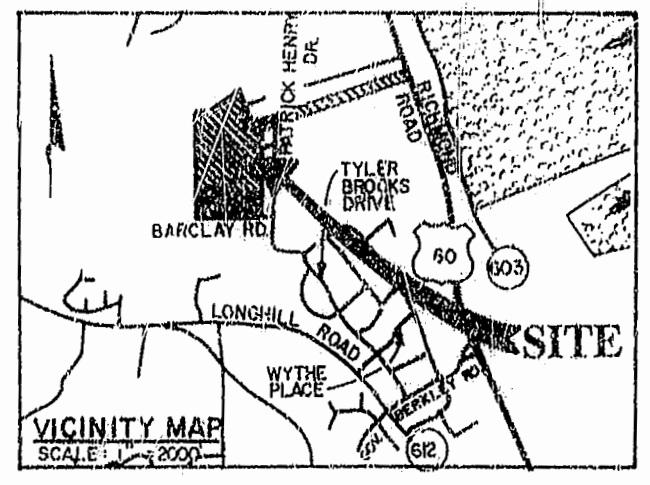


| LABEL | BEARING         | DISTANCE |
|-------|-----------------|----------|
| T37   | S 44° 47' 15" E | 30.04    |
| T38   | N 07° 35' 45" W | 116.76   |
| T39   | S 04° 00' 45" E | 130.00   |
| T40   | S 85° 59' 15" W | 15.00    |
| T41   | S 04° 00' 45" E | 50.00    |
| T42   | S 04° 00' 45" E | 130.00   |
| T43   | S 85° 59' 15" W | 37.68    |
| T44   | S 04° 00' 45" E | 130.00   |
| T45   | S 85° 59' 15" W | 43.02    |
| T46   | S 04° 00' 45" E | 50.00    |
| T47   | S 85° 59' 15" W | 74.68    |
| T48   | S 04° 00' 45" E | 130.00   |
| T49   | N 85° 59' 15" E | 37.00    |
| T50   | S 04° 00' 45" E | 130.00   |
| T51   | S 85° 59' 15" W | 43.02    |
| T52   | S 04° 00' 45" E | 180.00   |
| T53   | S 15° 54' 50" E | 188.37   |
| T54   | S 10° 34' 45" W | 50.00    |
| T55   | S 10° 34' 45" W | 150.00   |
| T56   | S 82° 29' 11" E | 61.35    |
| T57   | N 64° 46' 56" E | 78.48    |
| T58   | N 69° 11' 16" E | 123.40   |
| T59   | N 57° 16' 34" E | 60.93    |
| T60   | S 42° 45' 09" E | 92.00    |
| T61   | S 08° 17' 25" E | 100.00   |
| T62   | N 81° 42' 35" E | 136.00   |
| T63   | S 84° 57' 11" E | 51.39    |
| T64   | S 07° 07' 22" E | 38.06    |
| T65   | N 71° 31' 05" E | 50.59    |
| T66   | S 74° 06' 09" E | 106.32   |
| T67   | S 66° 16' 42" E | 69.42    |
| T68   | S 57° 01' 21" E | 119.92   |
| T69   | S 65° 44' 43" E | 77.36    |
| T70   | N 95° 59' 15" E | 63.34    |

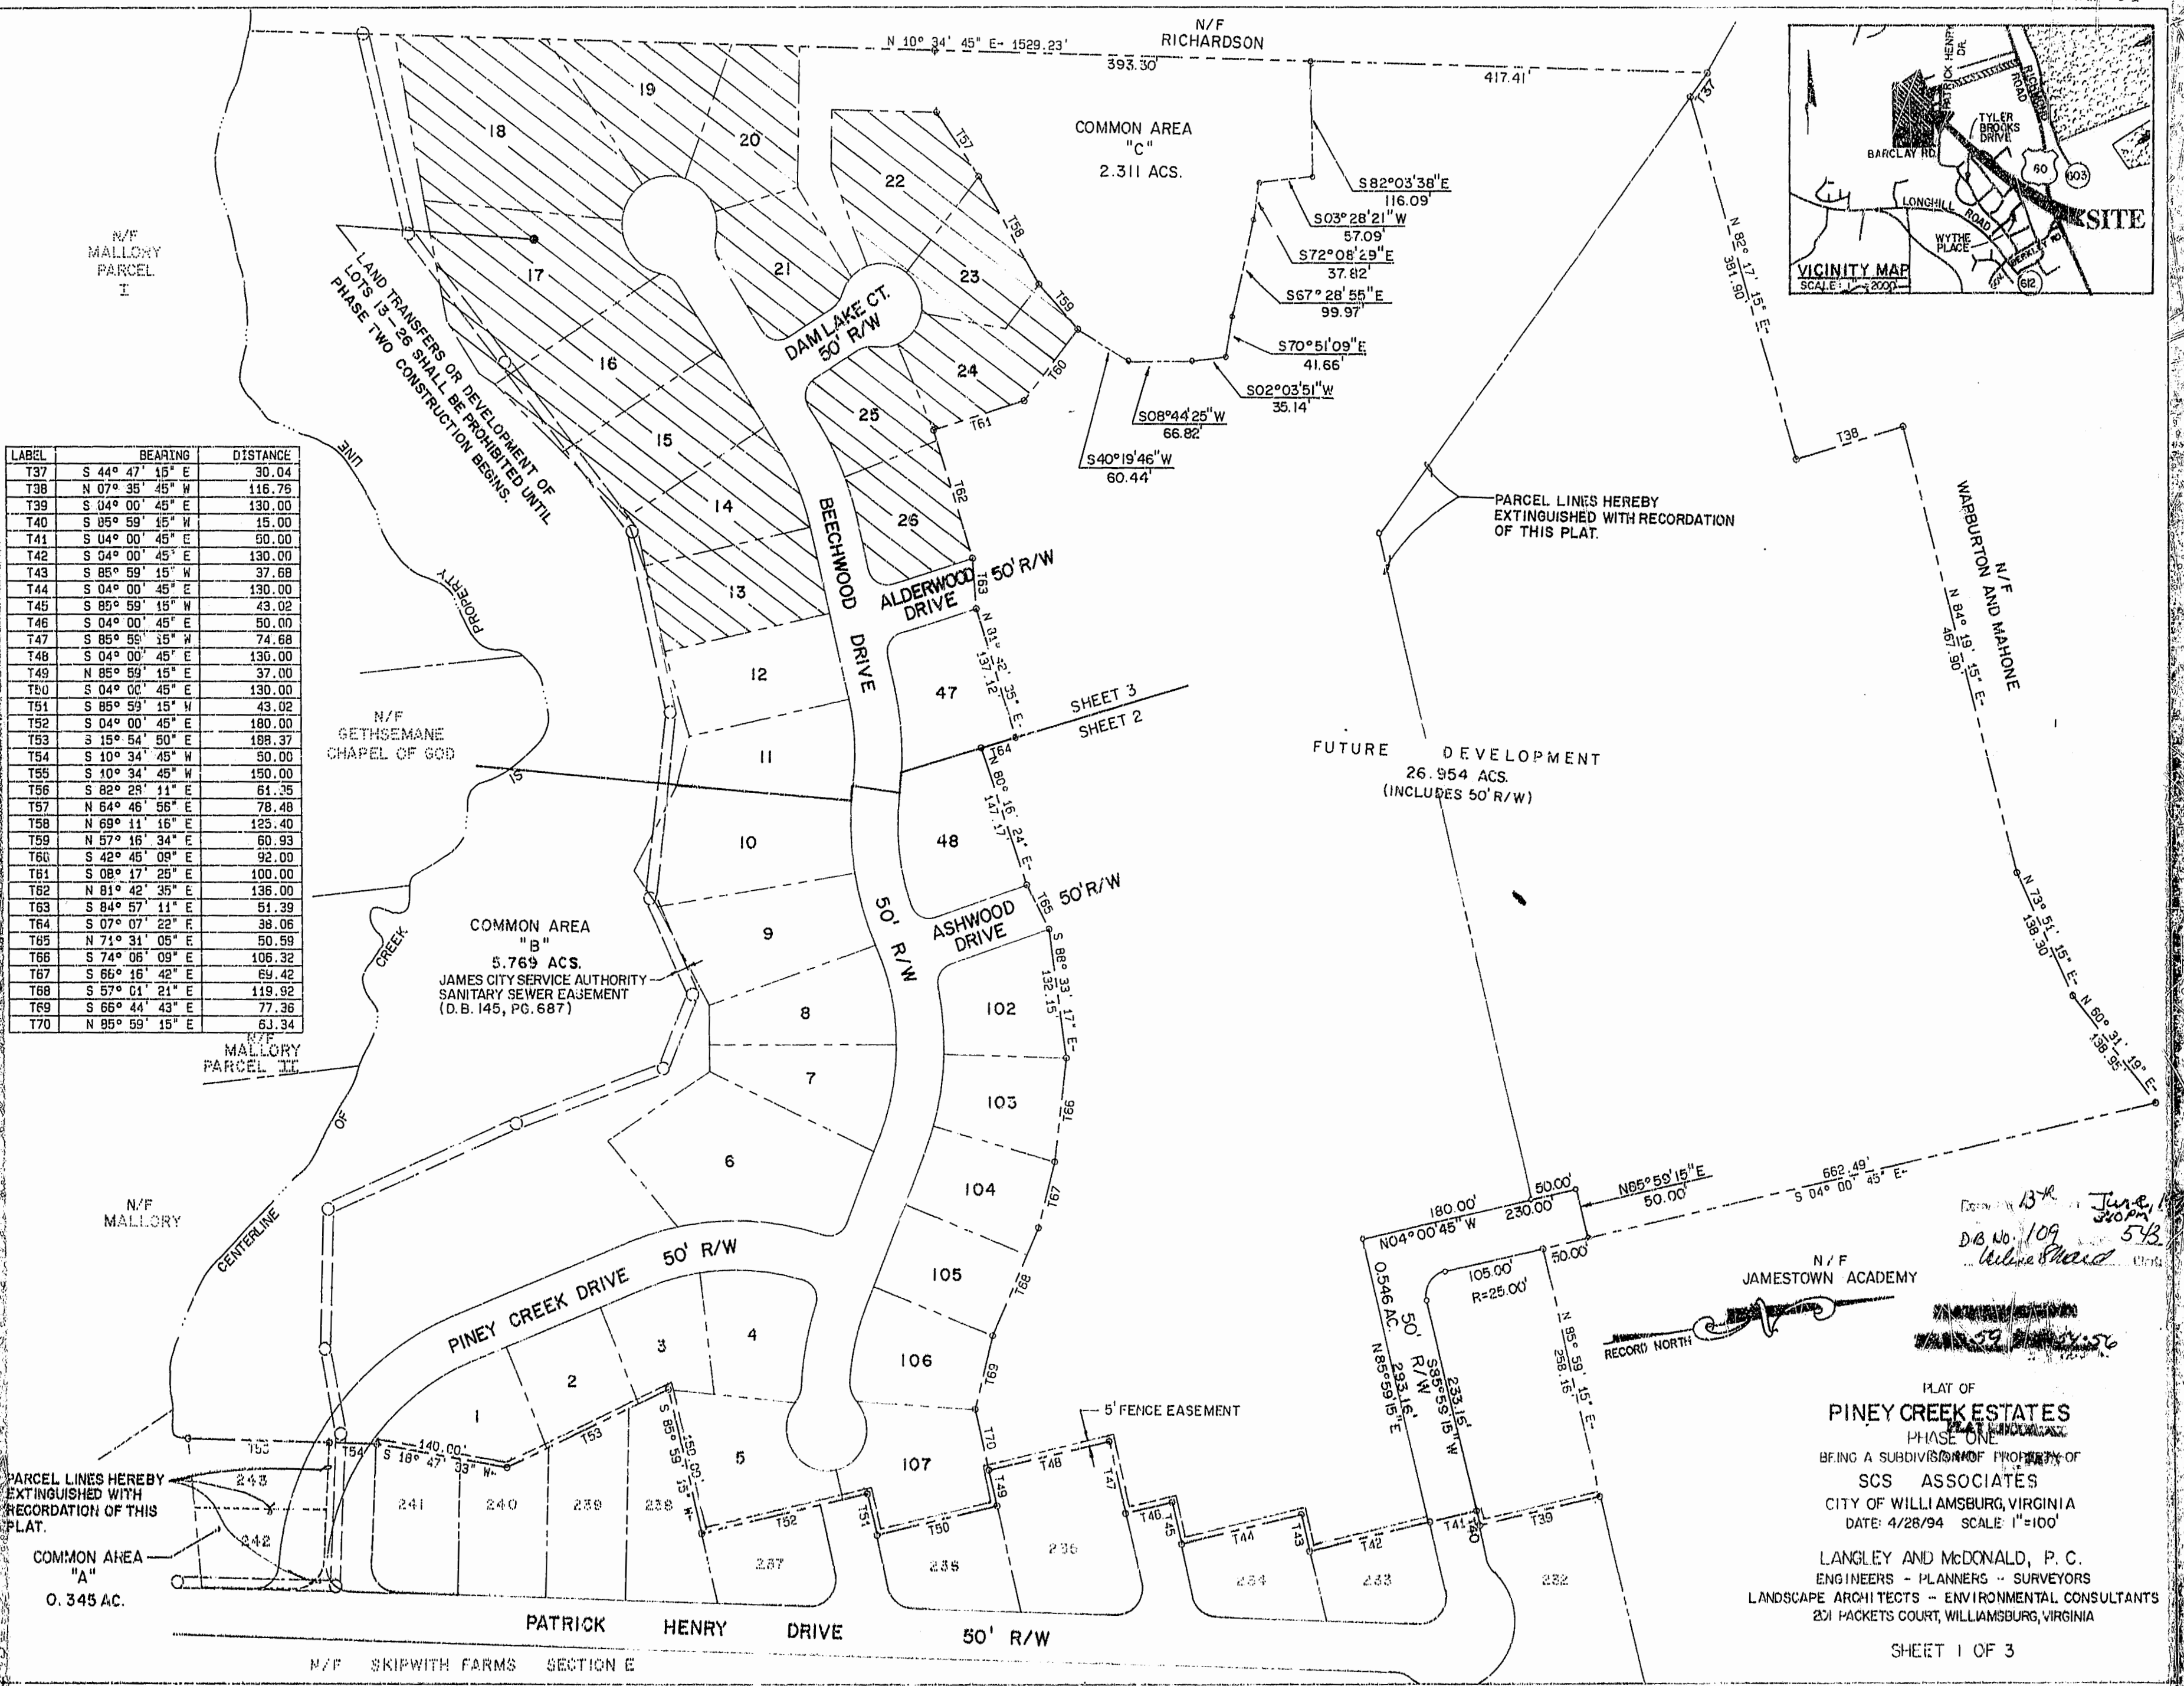

PLAT OF  
**PINE CREEK ESTATES**  
PHASE ONE

BEING A SUBDIVISION OF PROPERTY OF  
**SCS ASSOCIATES**  
CITY OF WILLIAMSBURG, VIRGINIA  
DATE: 4/28/94 SCALE: 1"=100'

LANGLEY AND McDONALD, P. C.  
ENGINEERS - PLANNERS - SURVEYORS  
LANDSCAPE ARCHITECTS - ENVIRONMENTAL CONSULTANTS  
201 PAKETS COURT, WILLIAMSBURG, VIRGINIA